




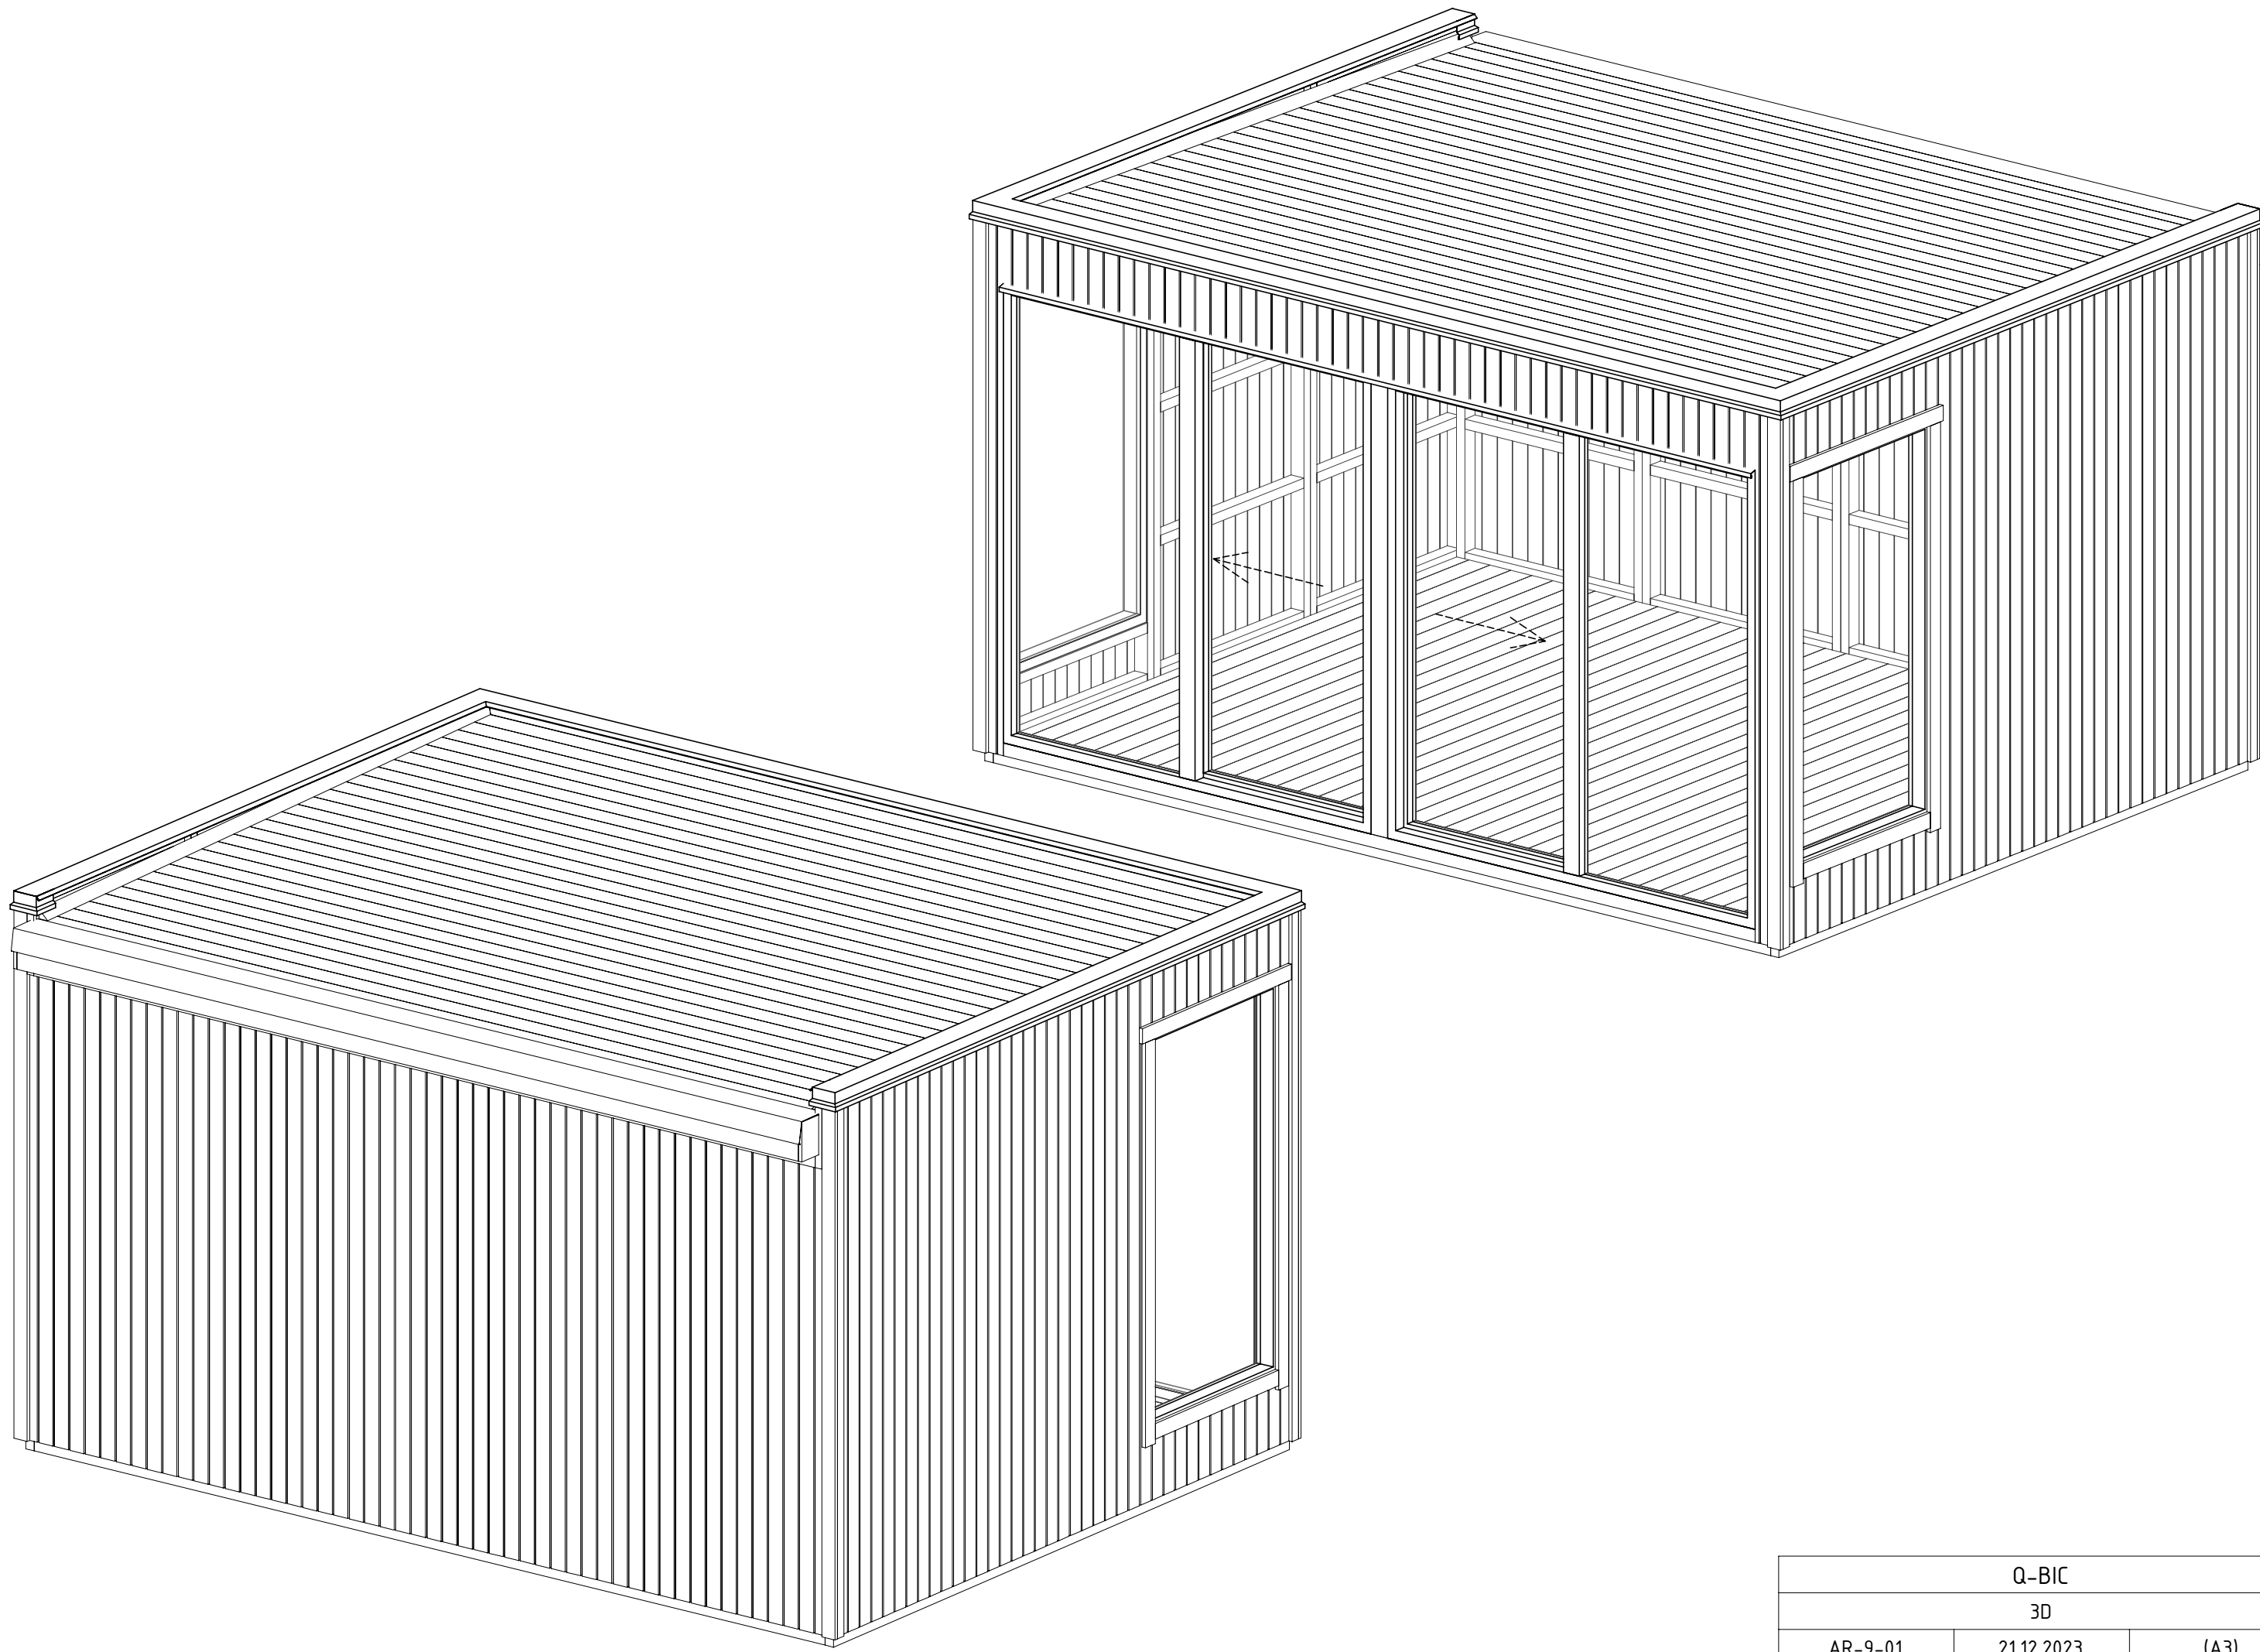


Q-BIC		
3D		
AR-9-01	21.12.2023	(A3)

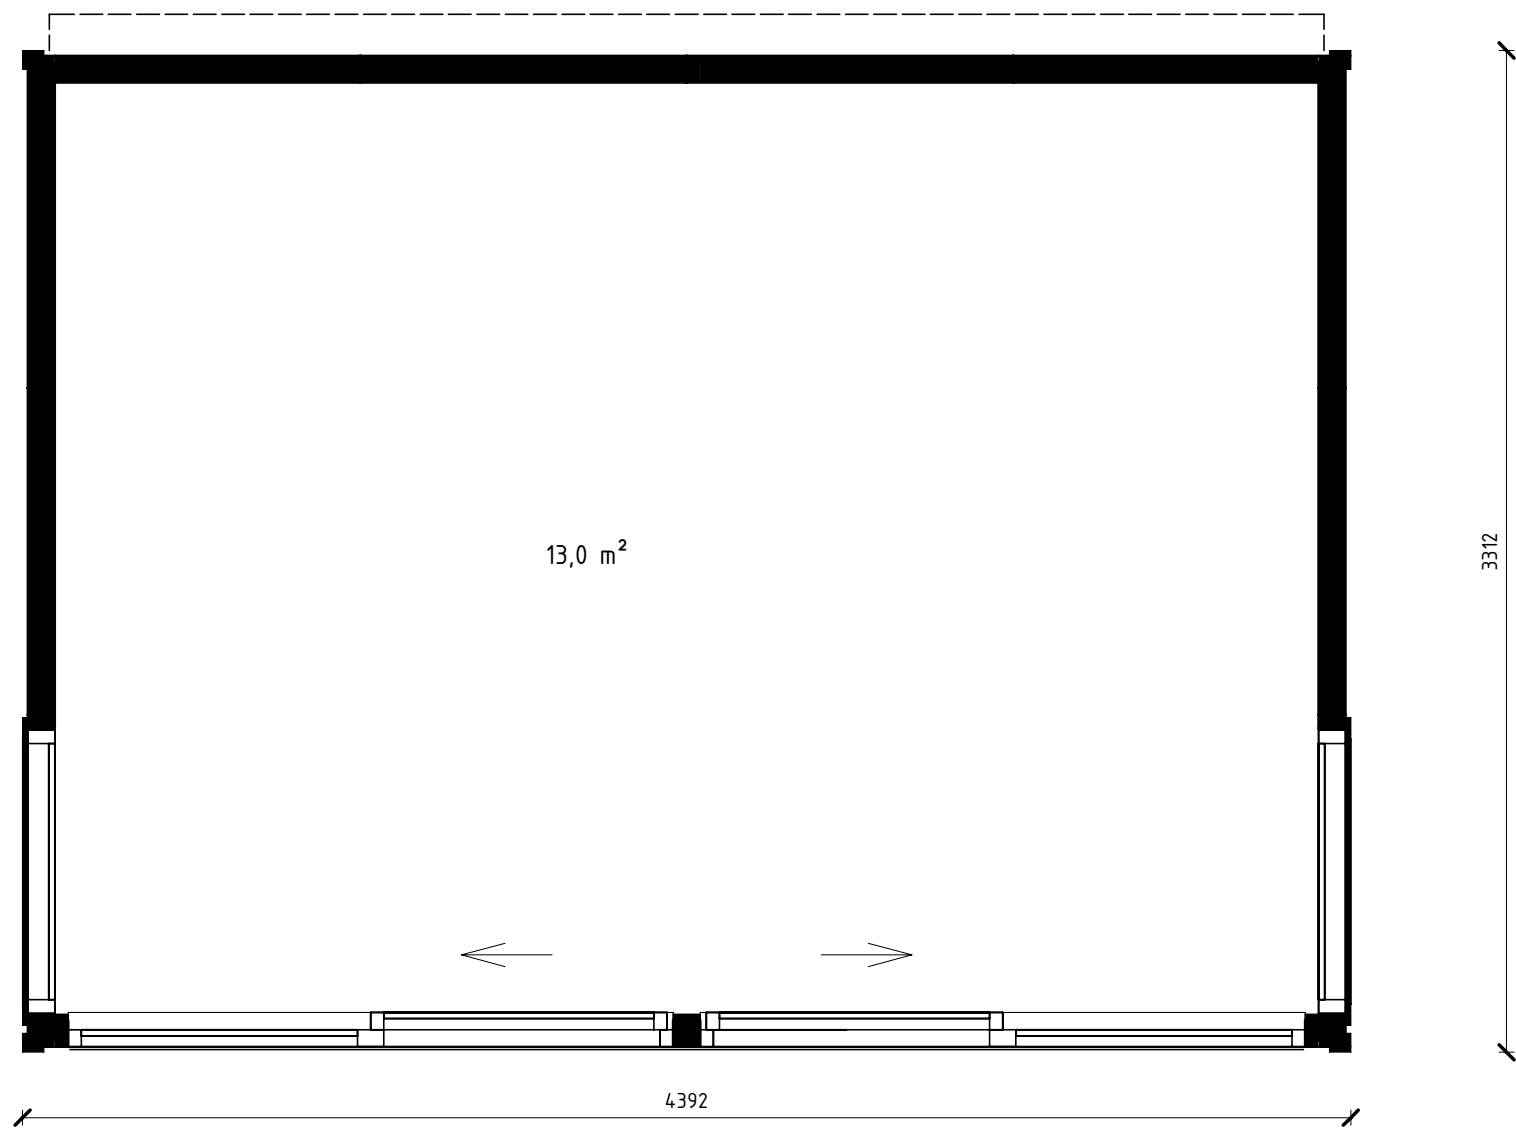


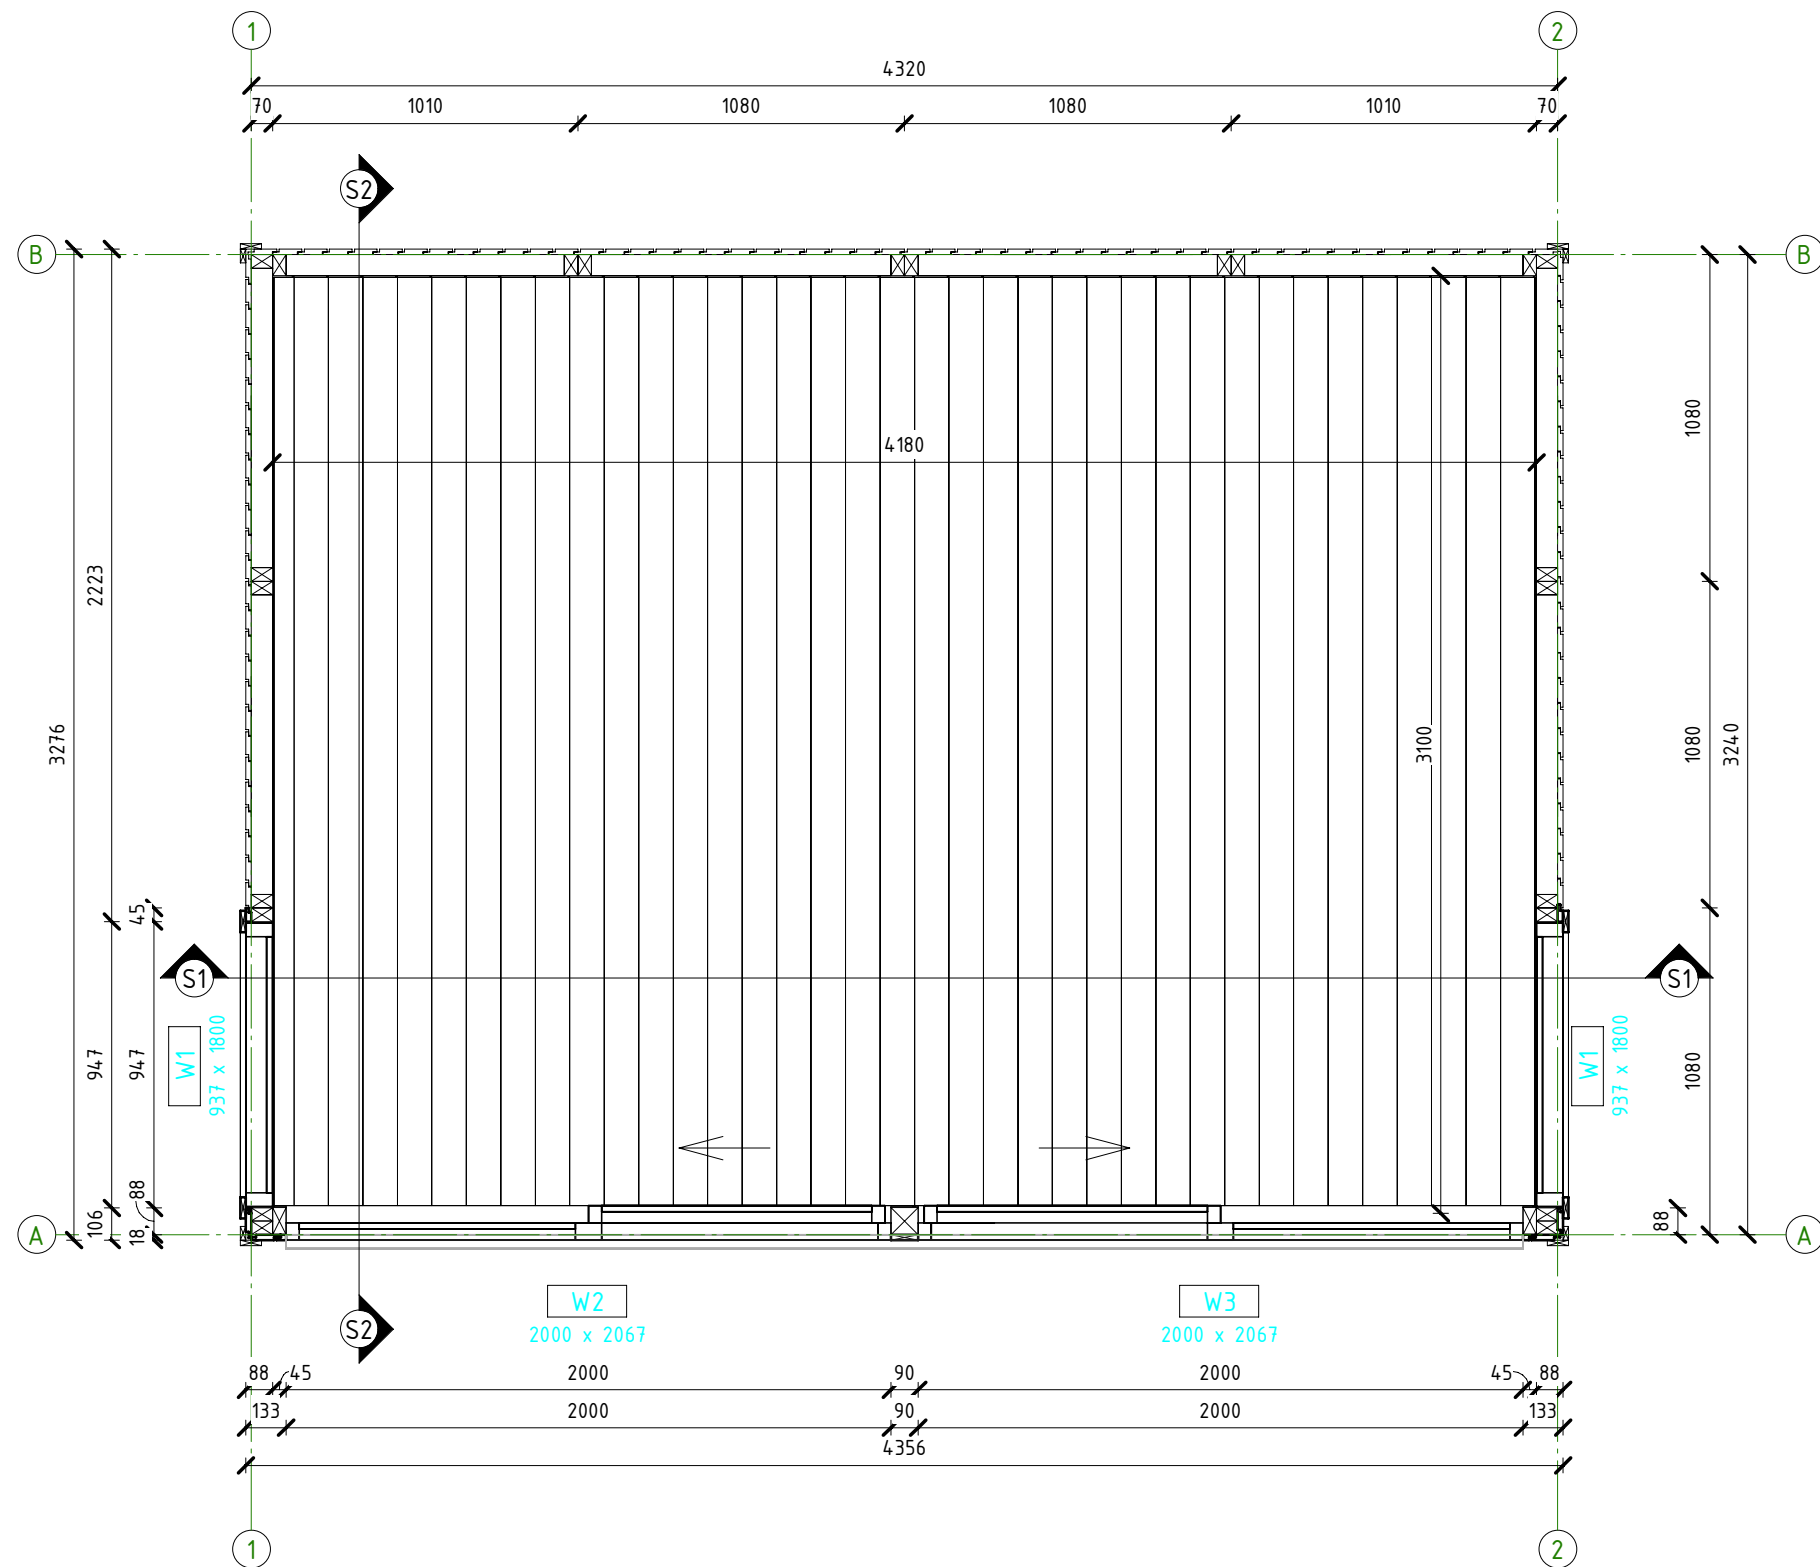


Q-BIC		
Plaan		
AR-5-01	21.12.2023	1 : 25(A3)

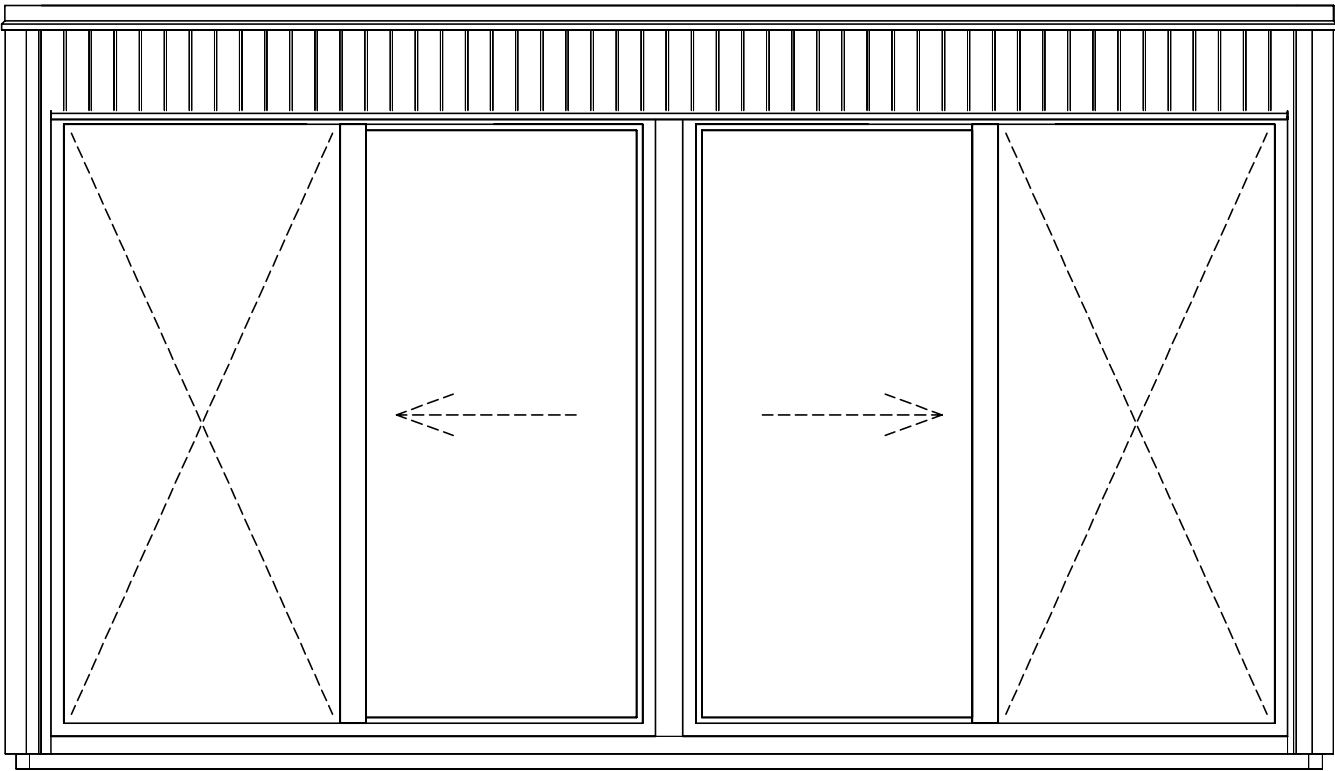


1-2
1 : 25

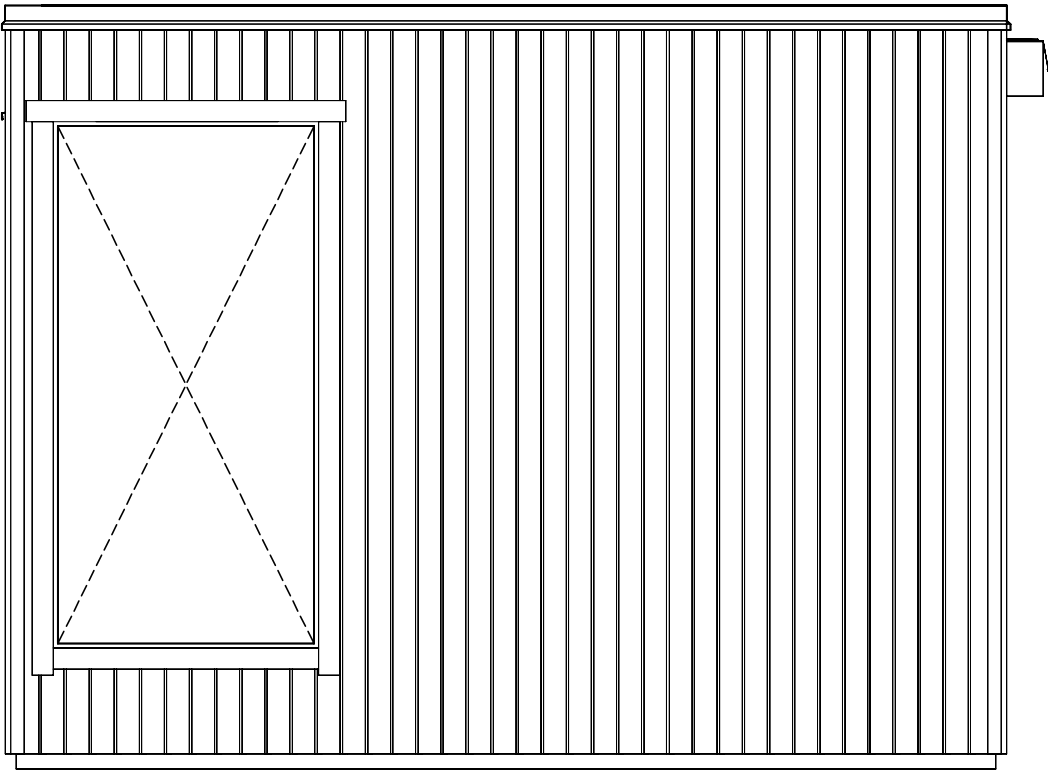

A-B
1 : 25

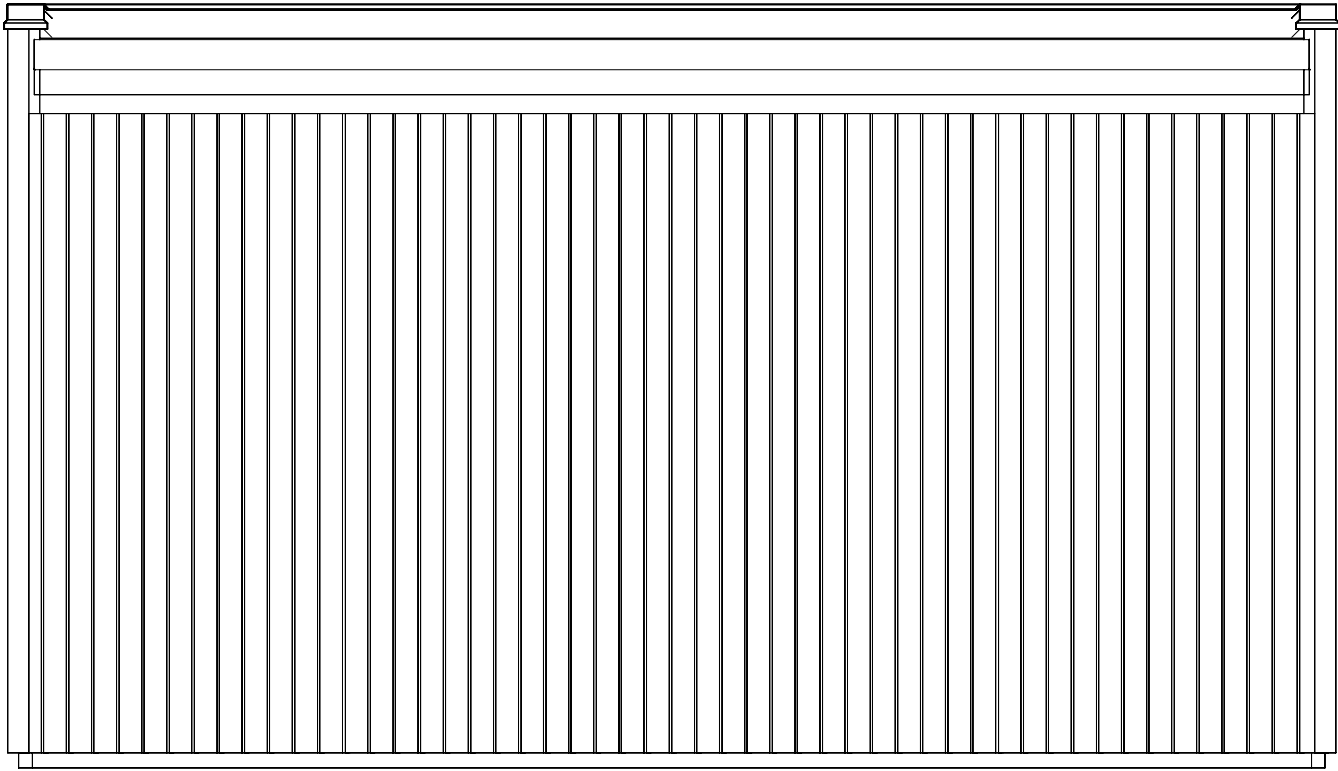


2-1
1 : 25

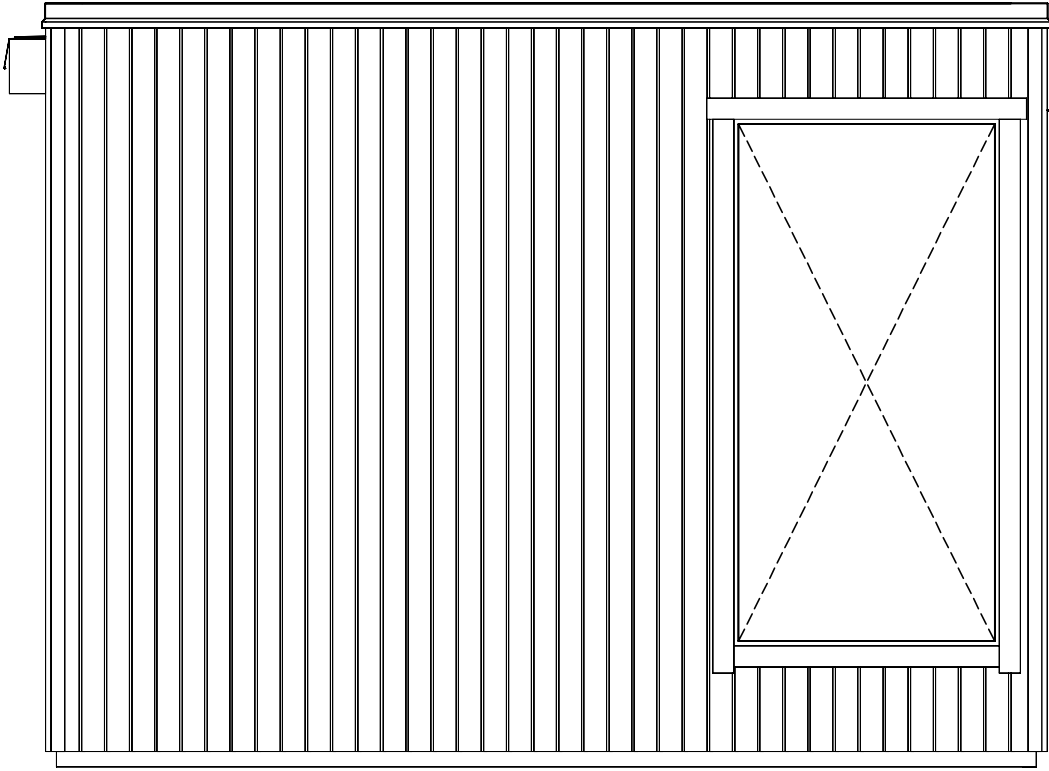


B-A
1 : 25

Akende spetsifikatsioon										
Tähis	Laius	Kõrgus	Kogus	Ava laius	Ava kõrgus	Paigaldusvaru küljel	Paigaldusvaru all	Paigaldusvaru üleval	Pindala	Pindala kokku (m ²)
w1	937	1800	2	947	1810	5	5	5	1,7	3,4
w2	2000	2067	1	2000	2067	0	0	0	4,1	4,1
w3	2000	2067	1	2000	2067	0	0	0	4,1	4,1
4									11,6	

Q-BIC		
Vaated		
AR-6-01	21.12.2023	1 : 25(A3)

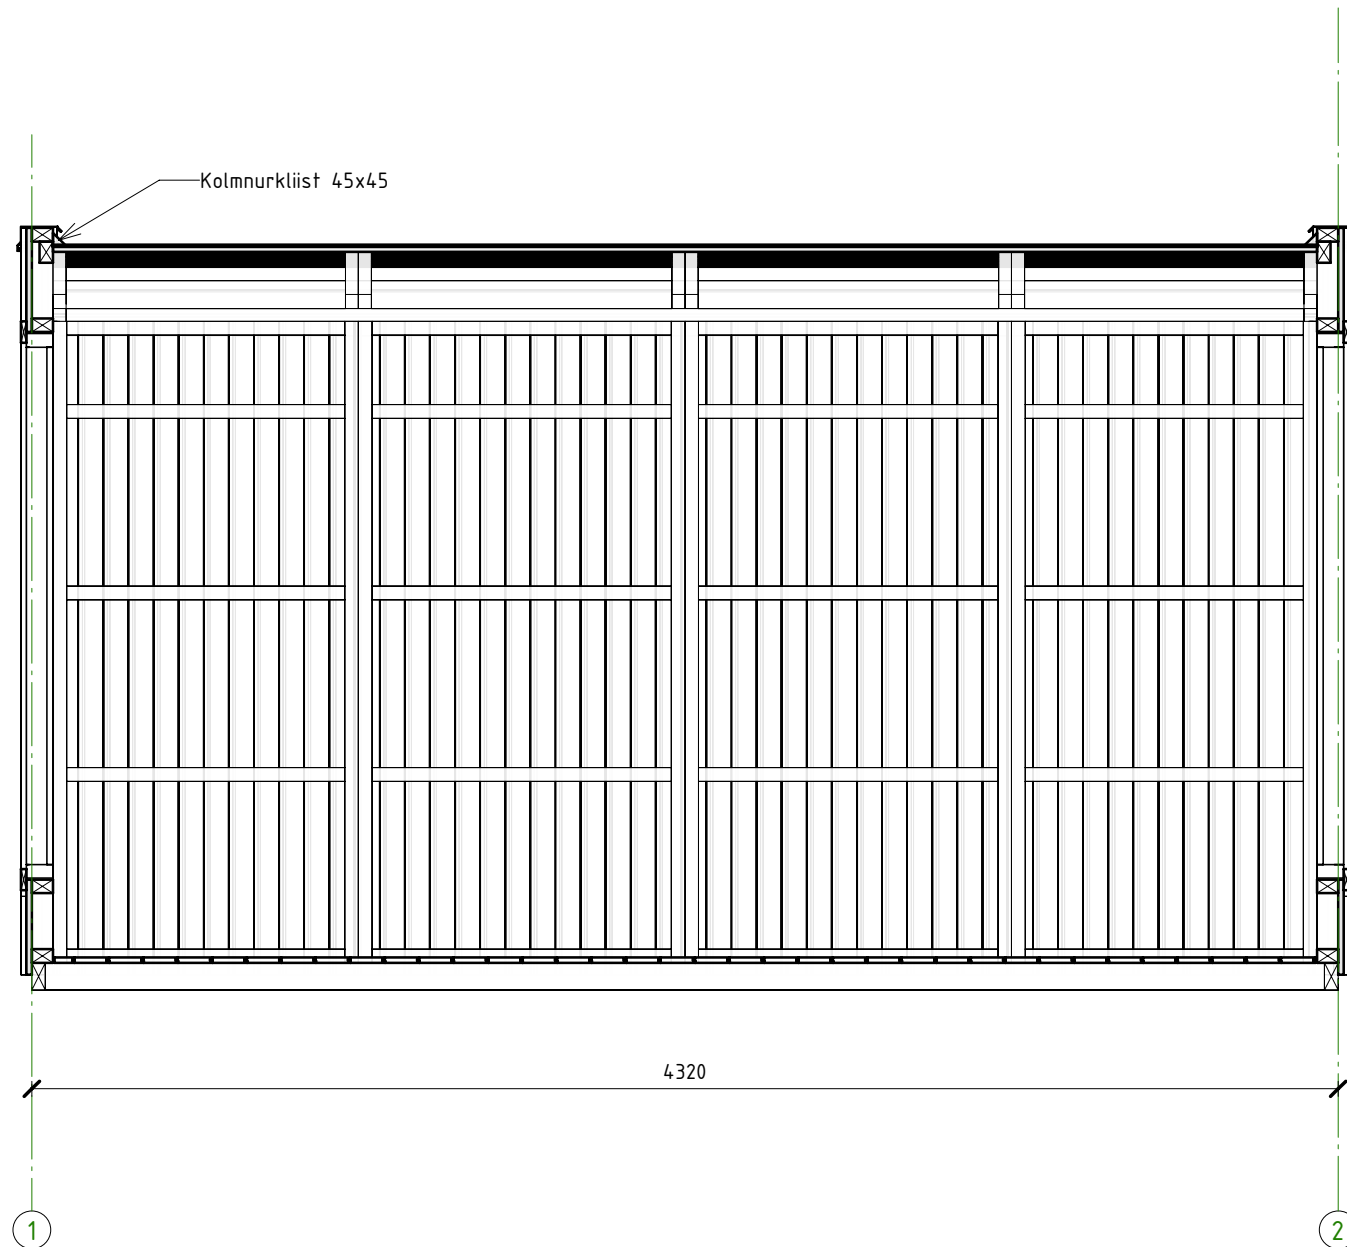

S1
1 : 25


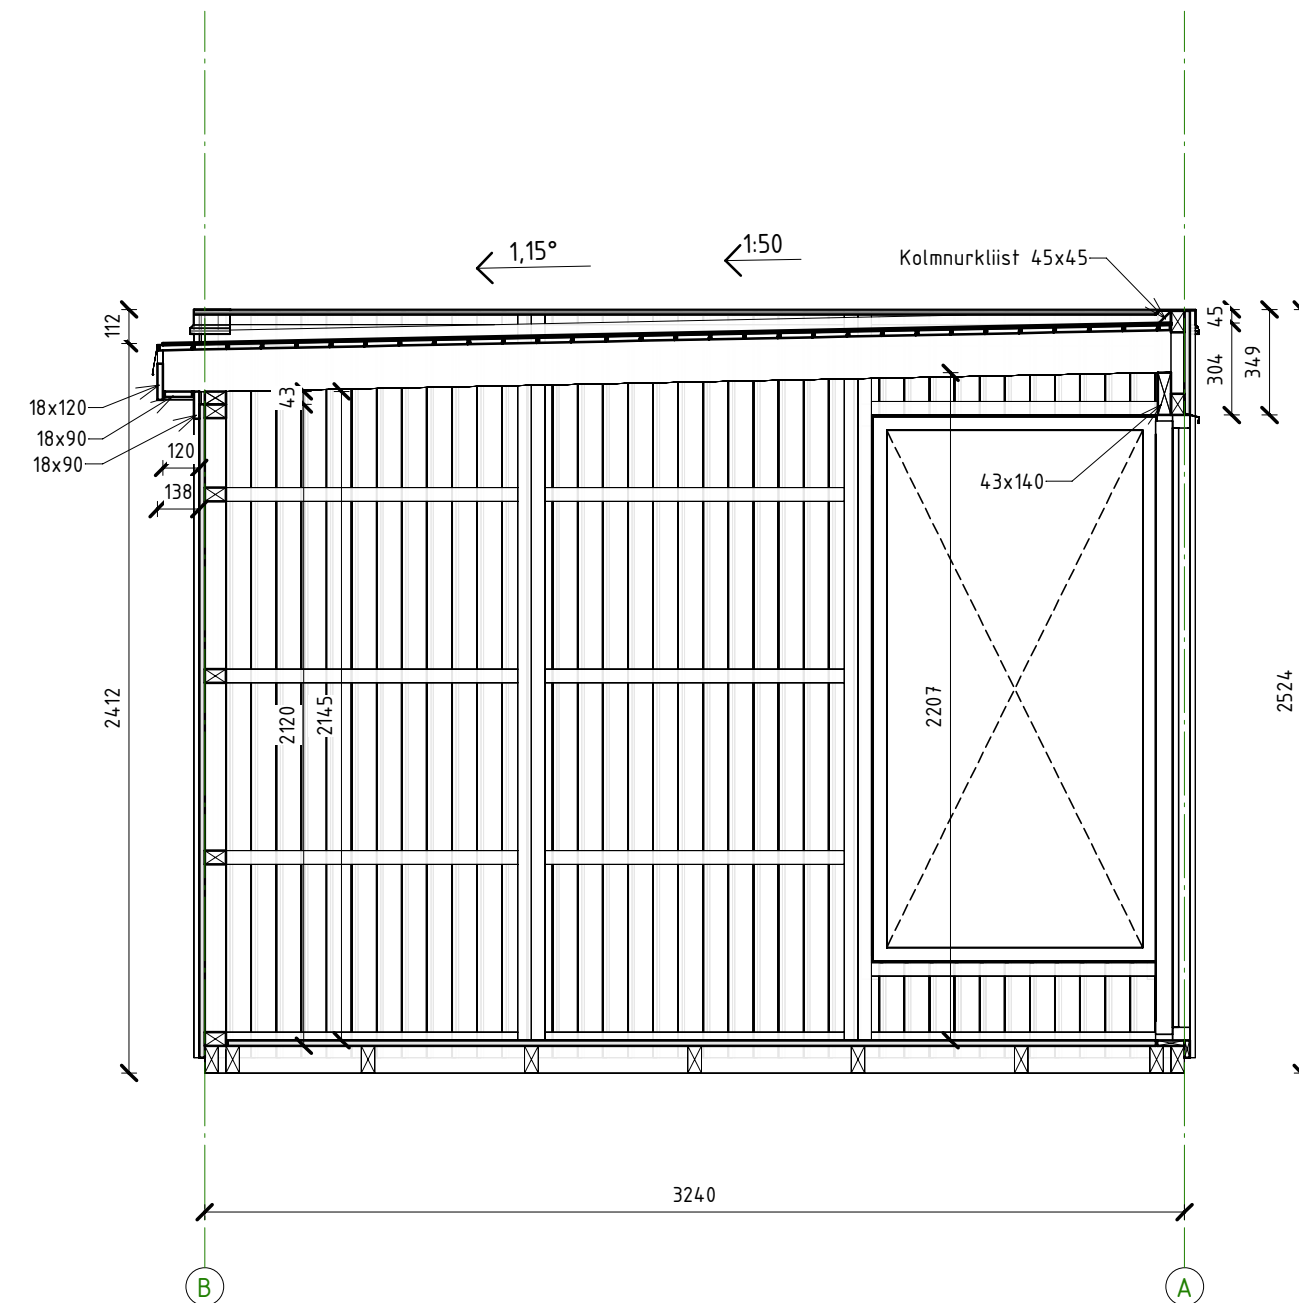


S2
1 : 25



Q-BIC		
Lõiked		
AR-6-02	21.12.2023	1 : 25(A3)

Pos	Tüüp	b	d	L	Arv	Märkus
WE01						
W005	C24 45x70	45	70	2 120	2	
W009	C24 45x70	45	70	920	5	


Kokku: 77

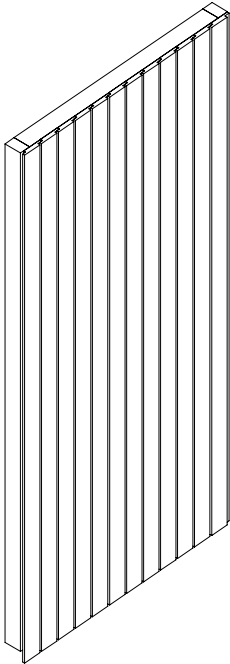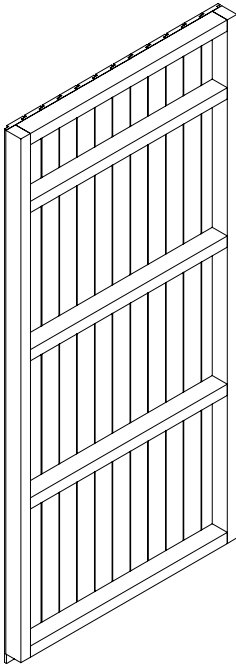

Pos	Tüüp	b	d	L	Arv	Märkus
WE01						
W020	UYSK 95x18	18	95	2 160	12	
Kokku: 12					12	

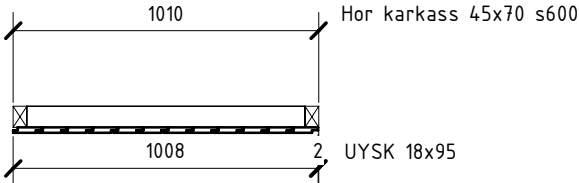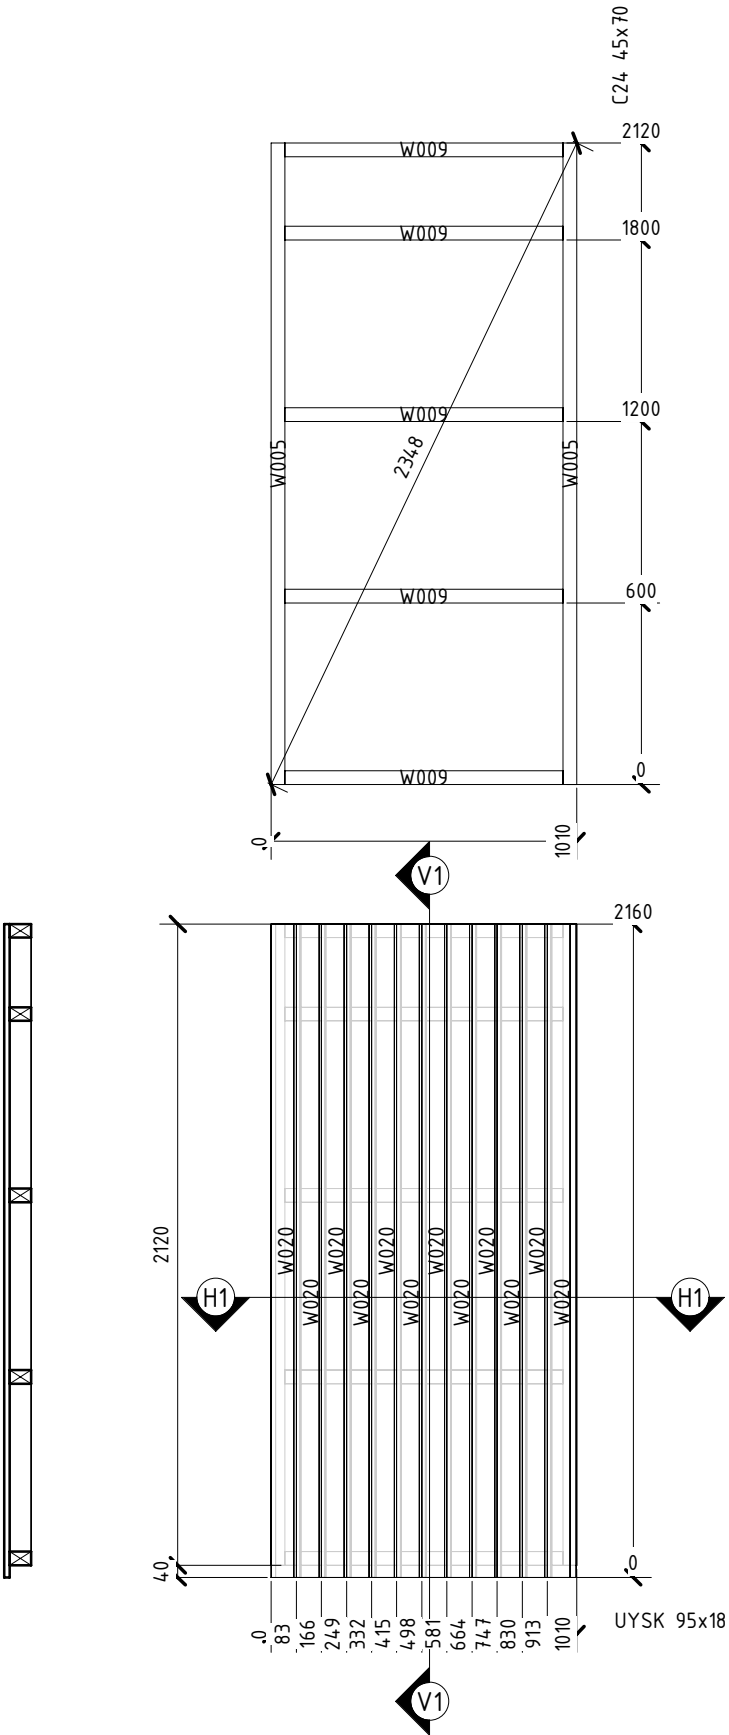



PROJEKT	Q-BIC		
JÖONIS	Sein vaade väljast		
JÖONISE NR	WE01-1	KUIPAEV	27.12.2023
		MOOTKAVA	1 : 25(A3)

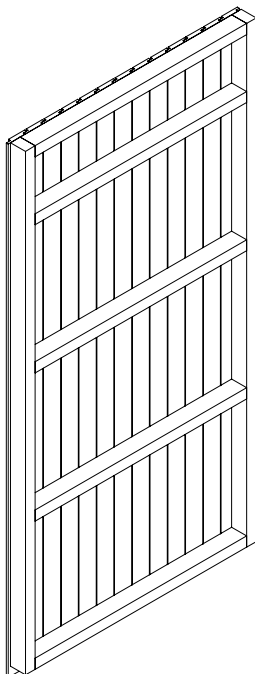


Pos	Tüüp	b	d	L	Arv	Märkus
WE02						
W020	UYSK 95x18	18	95	2 160	13	
Kokku: 13					13	

PROJECT		Q-BIC	
JOONIS		Sein vaade väljast	
JOONISE NR	WE02-1	KUUPAEV	27.12.2023
		MÕÕTKAVA	1 : 25(A3)

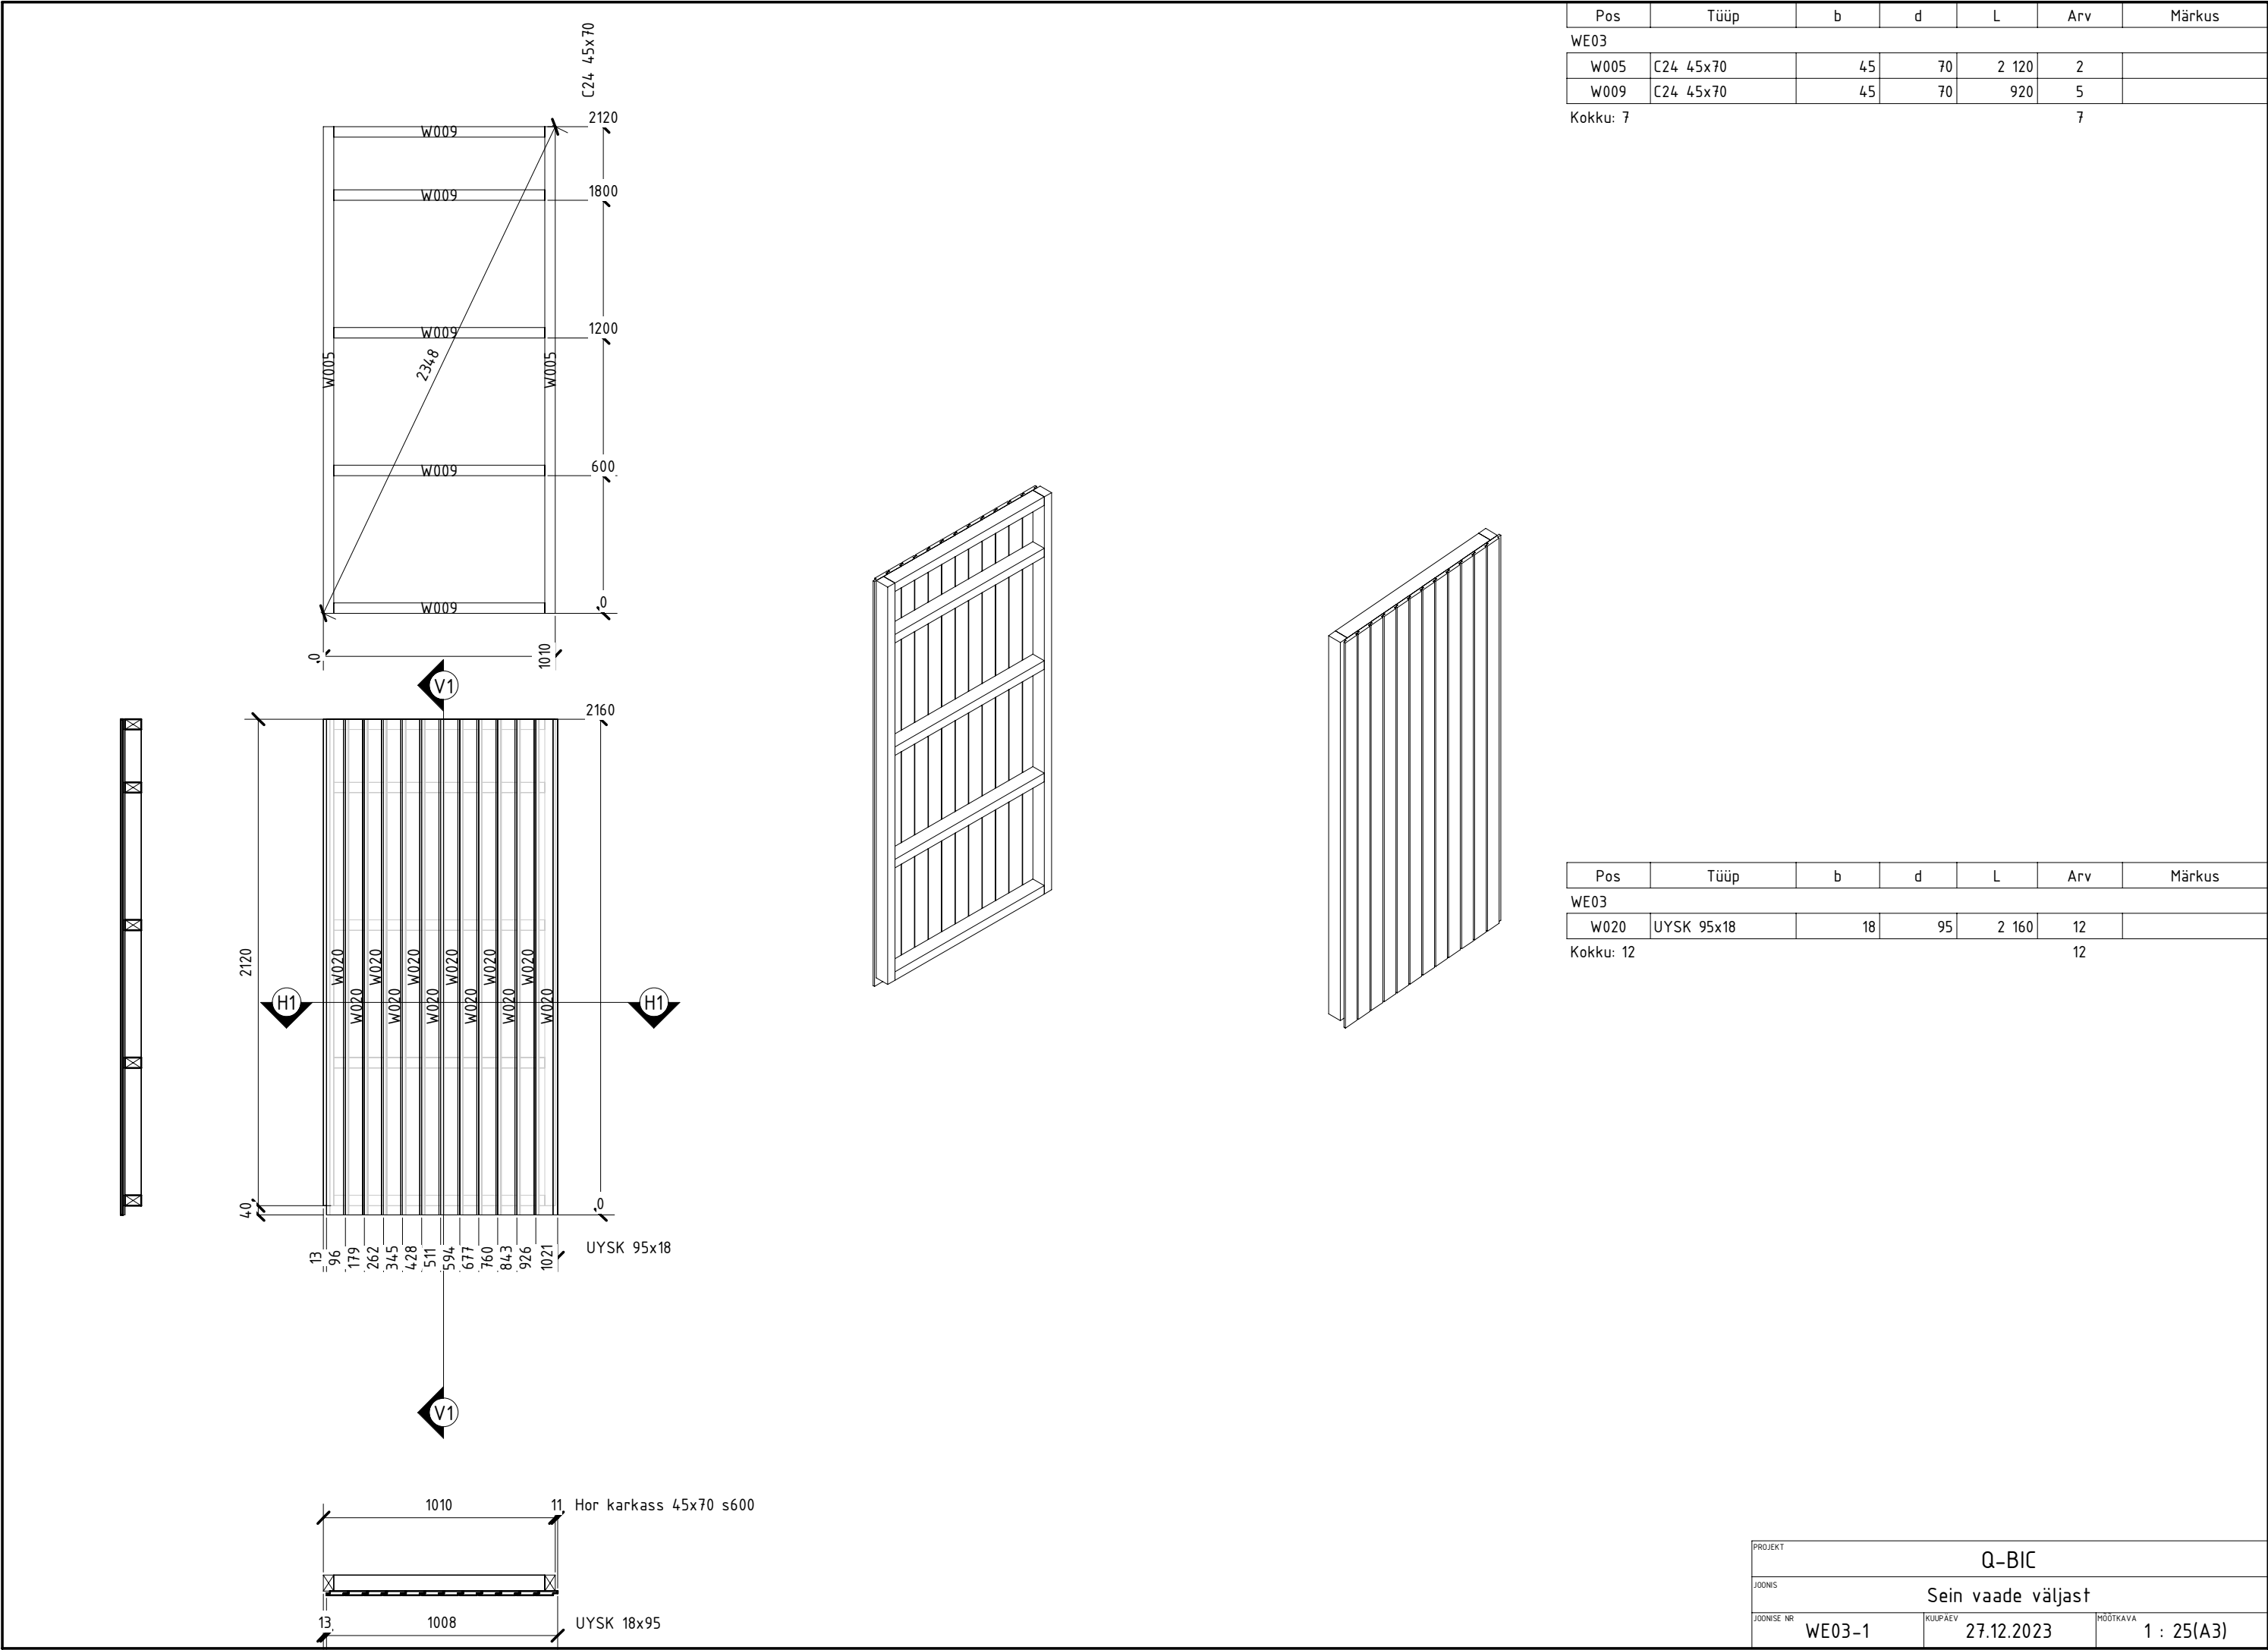





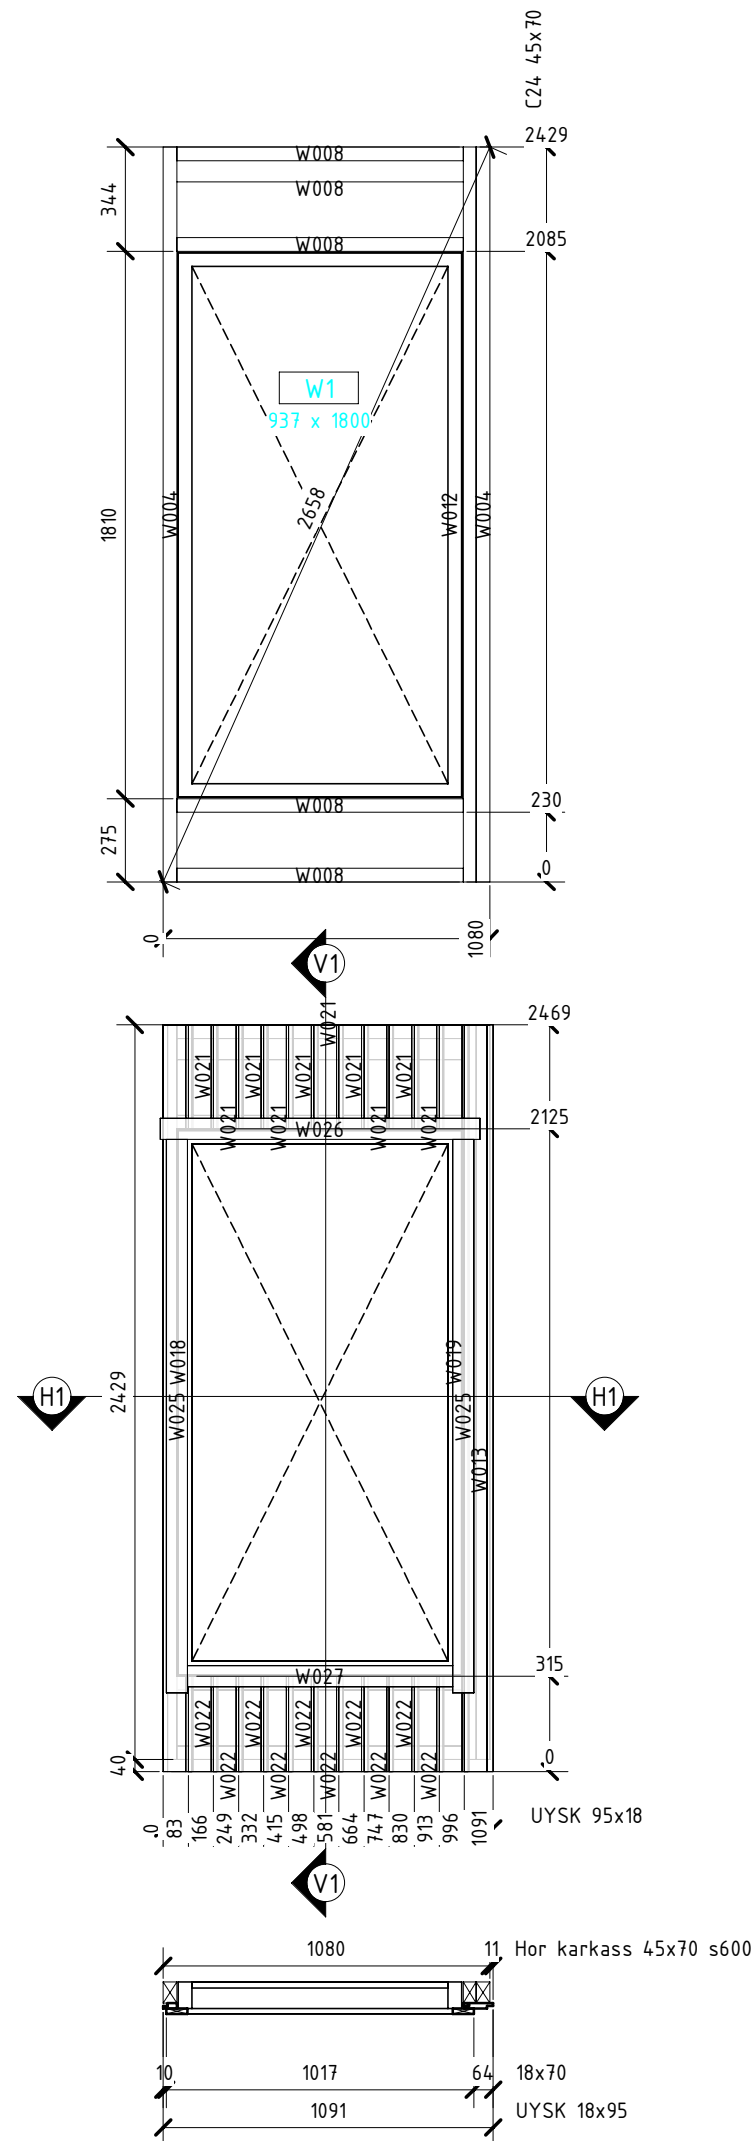


Pos	Tüüp	b	d	L	Arv	Märkus
WE04						
W004	C24 45x70	45	70	2 429	2	
W008	C24 45x70	45	70	947	5	
W012	C24 43x70	43	70	2 429	1	
Kokku: 8					8	

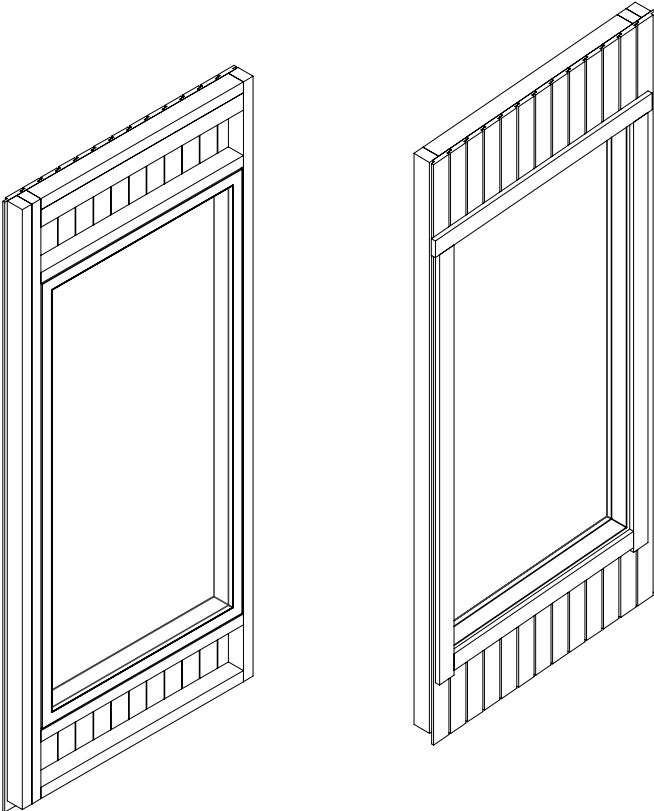

Pos	Tüüp	b	d	L	Arv	Märkus
WE04						
W013	UYSK 95x18	18	95	2 469	1	
W018	UYSK 95x18	18	95	2 469	1	
W019	UYSK 95x18	18	95	2 469	1	
W021	UYSK 95x18	18	95	344	10	
W022	UYSK 95x18	18	95	315	10	
W025	70x18	18	70	1 830	2	
W026	70x18	18	70	1 057	1	
W027	70x18	18	70	877	1	
Kokku: 27					27	


PROJEKT	Q-BIC		
JÖÖNIS	Sein vaade väljast		
JÖÖNISE NR	WE04-1	KUUPAEV	27.12.2023
		MÖÖTKAVA	1 : 25(A3)

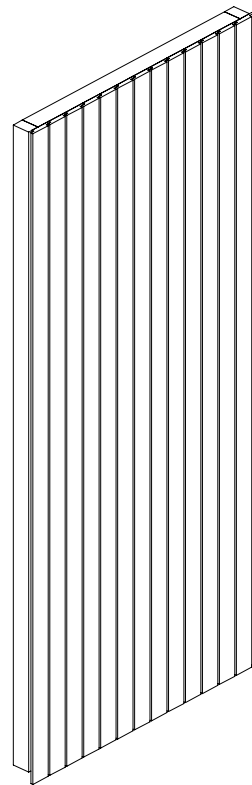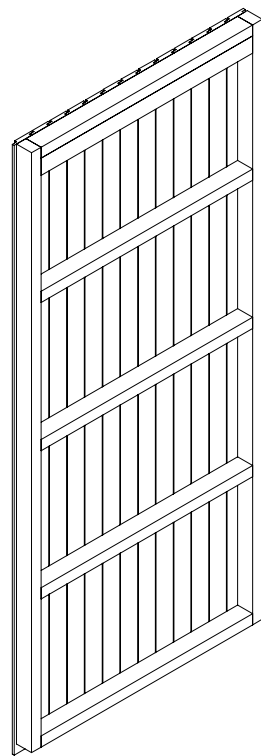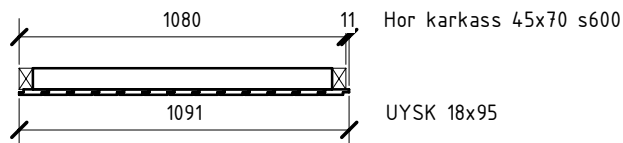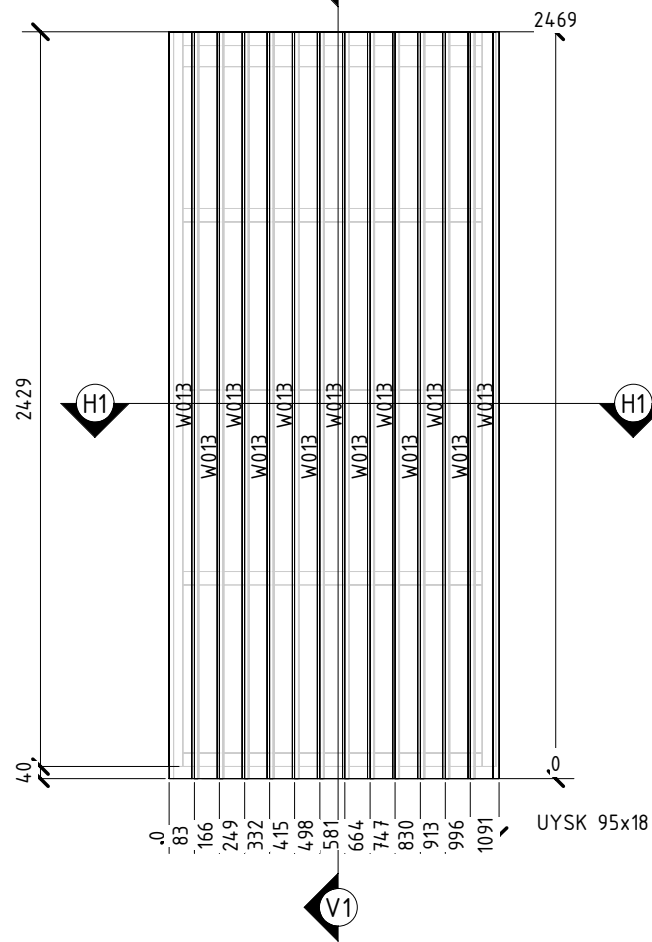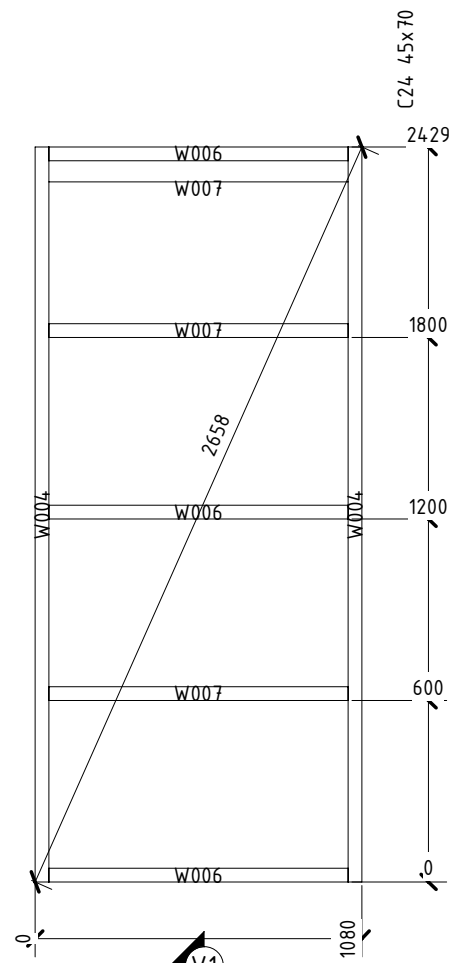

Pos	Tüüp	b	d	L	Arv	Märkus
WE05						
W004	C24 45x70	45	70	2 429	2	
W006	C24 45x70	45	70	990	3	
W007	C24 45x70	45	70	990	3	
Kokku: 8					8	



Pos	Tüüp	b	d	L	Arv	Märkus
WE05						
W013	UYSK 95x18	18	95	2 469	13	
Kokku: 13					13	

PROJEKT		Q-BIC	
JÖÖNIS		Sein vaade väljast	
JÖÖNISE NR	WE05-1	KUUPAEV	27.12.2023
		MÖÖTKAVA	1 : 25(A3)

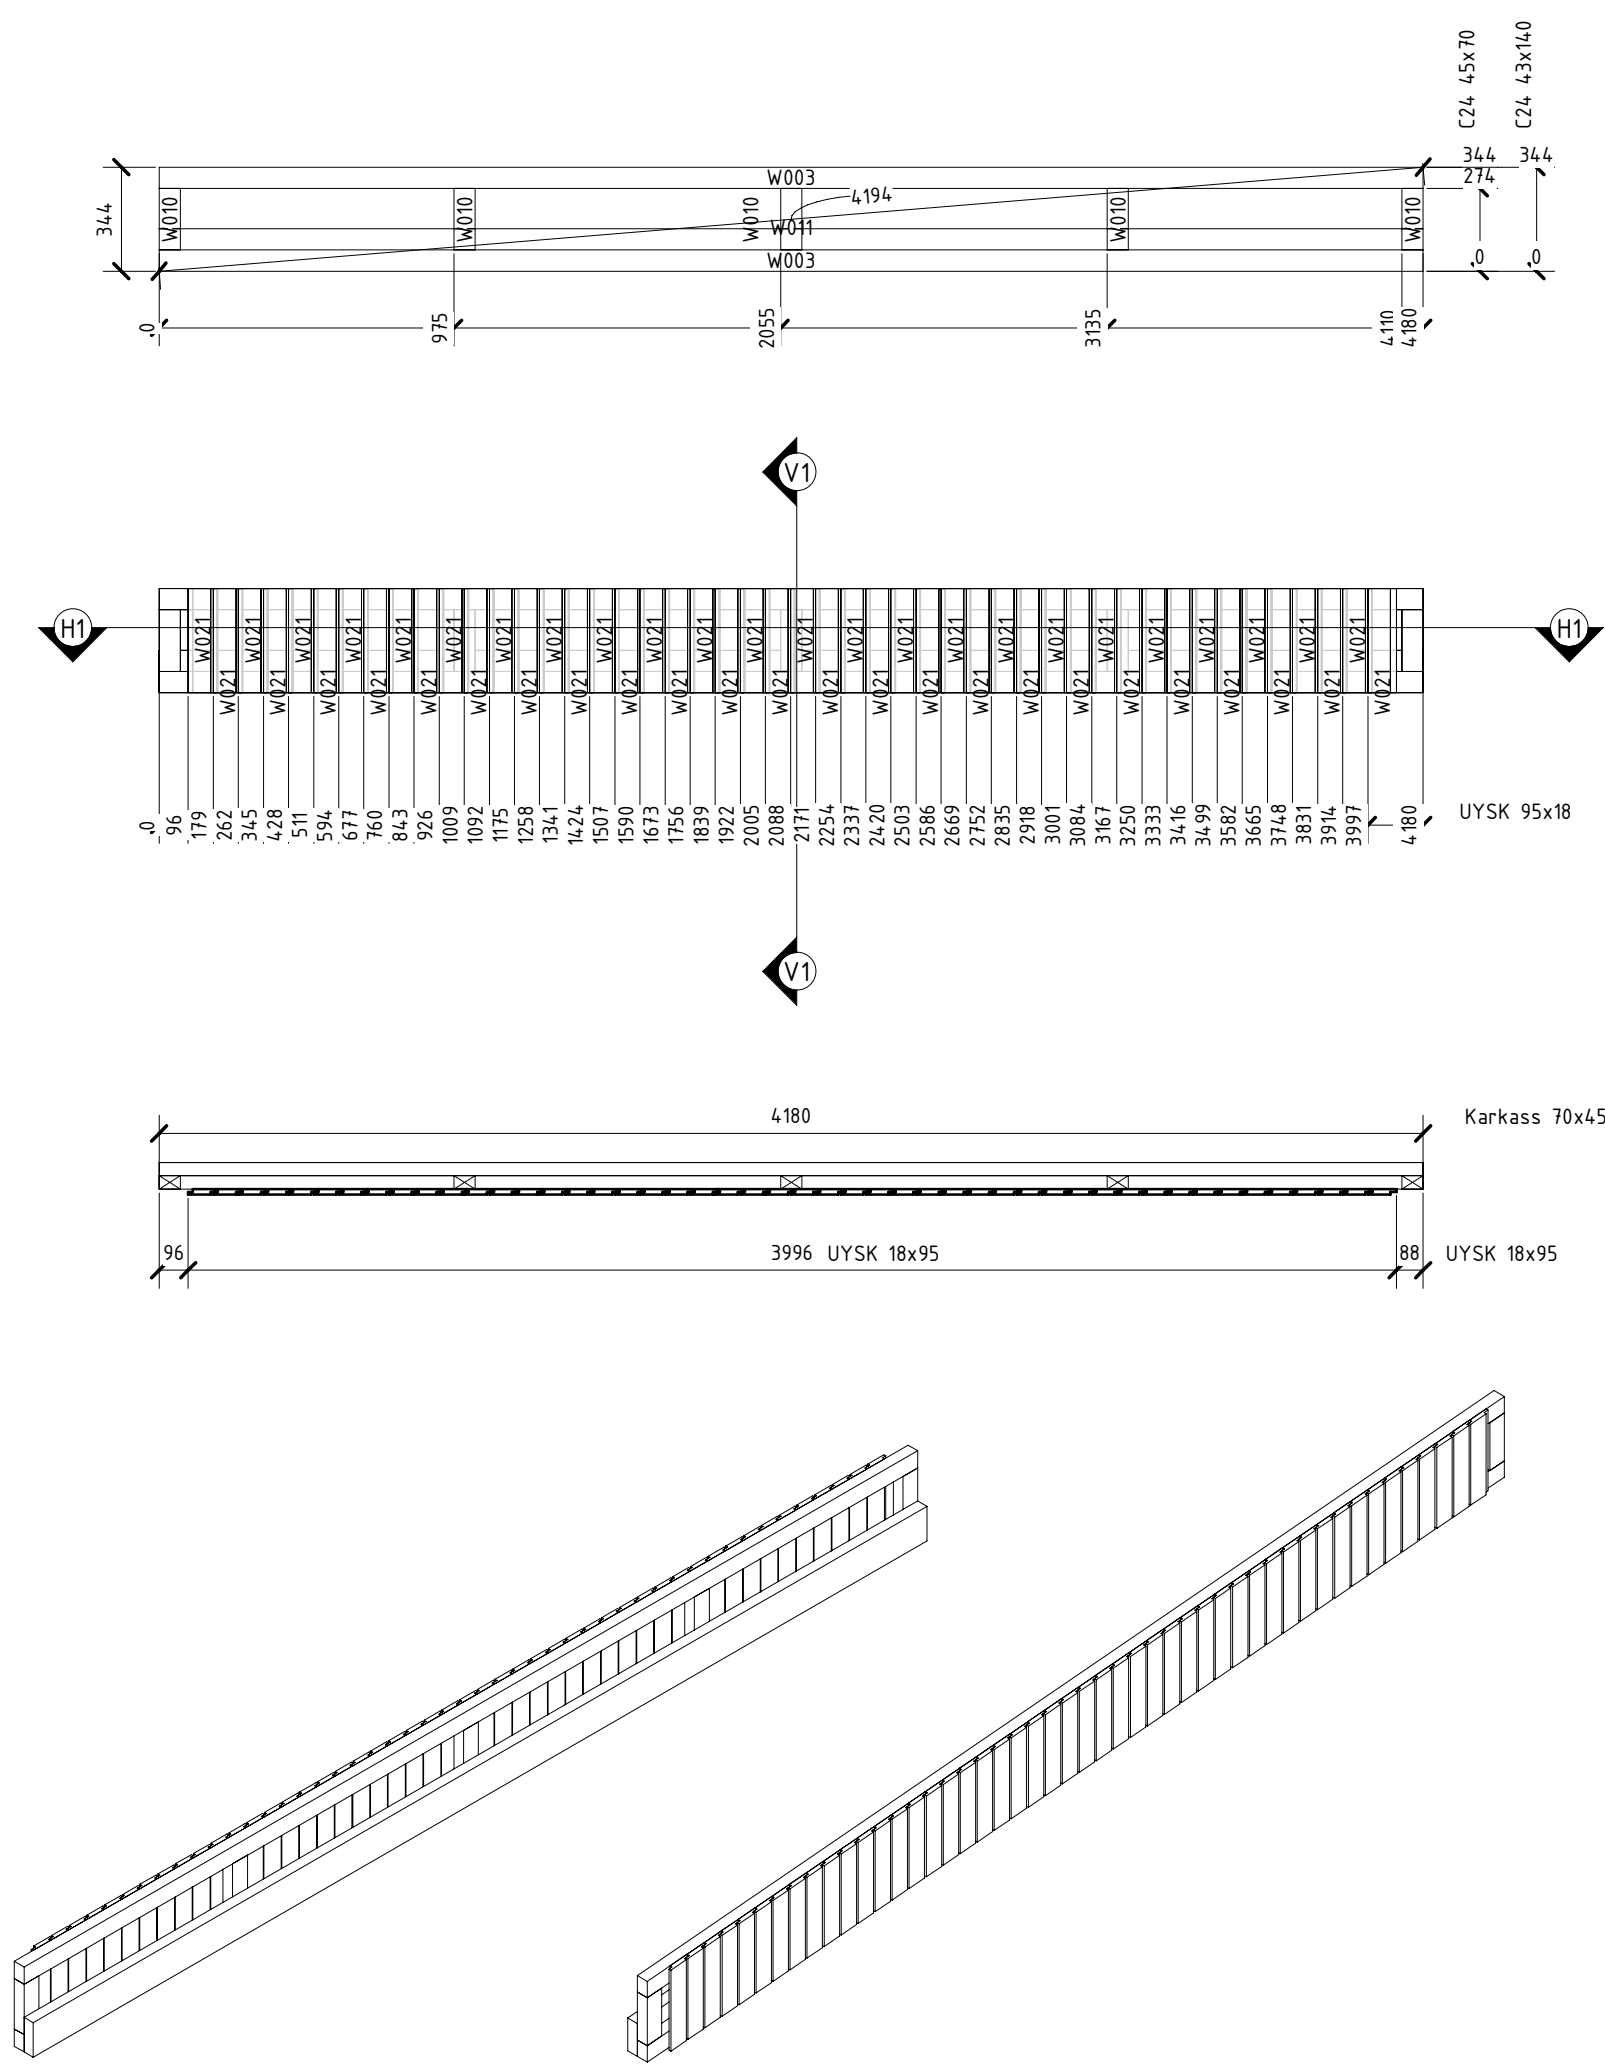

Pos	Tüüp	b	d	L	Arv	Märkus
WE07						
W003	C24 45x70	45	70	4 180	2	
W010	C24 45x70	45	70	204	5	
W011	C24 43x140	43	140	4 180	1	
Kokku: 8					8	

Pos	Tüüp	b	d	L	Arv	Märkus
WE07						
W021	UYSK 95x18	18	95	344	48	
Kokku: 48					48	

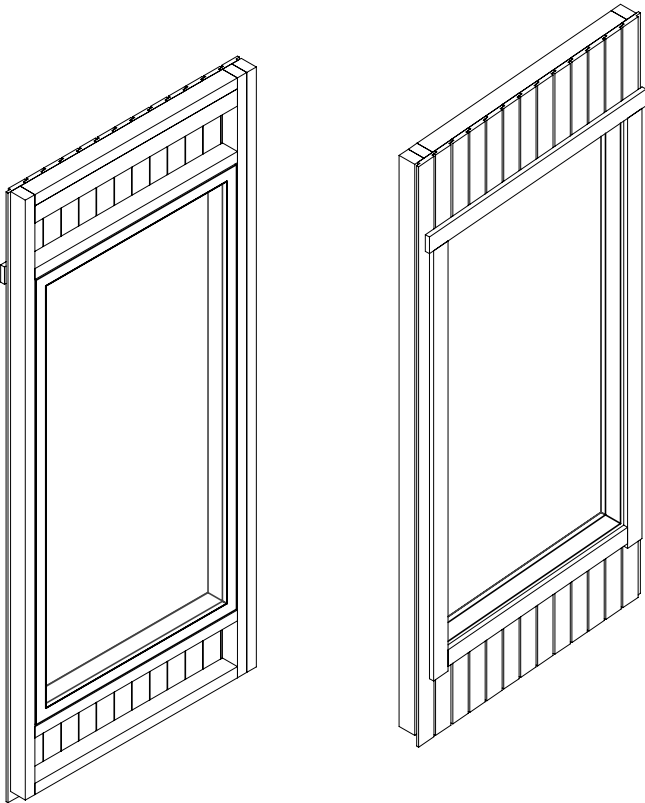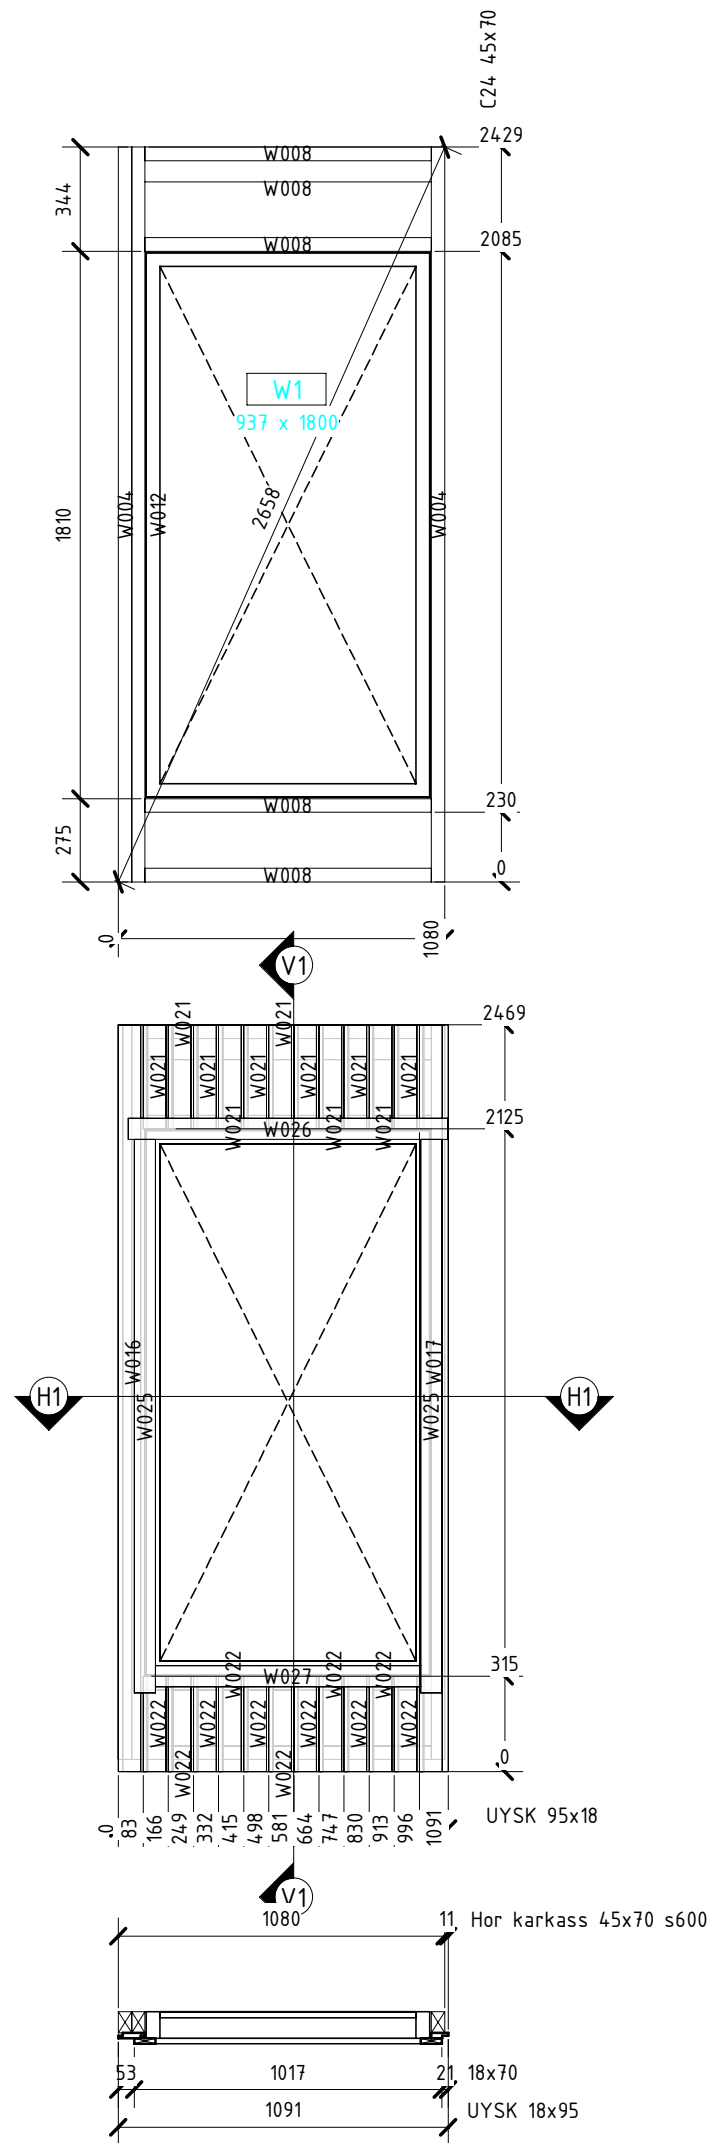

Pos	Tüüp	b	d	L	Arv	Märkus
WE08						
W004	C24 45x70	45	70	2 429	2	
W008	C24 45x70	45	70	947	5	
W012	C24 43x70	43	70	2 429	1	
Kokku: 8					8	

Pos	Tüüp	b	d	L	Arv	Märkus
WE08						
W016	UYSK 95x18	18	95	2 469	1	
W017	UYSK 95x18	18	95	2 469	1	
W021	UYSK 95x18	18	95	344	11	
W022	UYSK 95x18	18	95	315	11	
W025	70x18	18	70	1 830	2	
W026	70x18	18	70	1 057	1	
W027	70x18	18	70	877	1	
Kokku: 28					28	

PROJEKT	Q-BIC		
JÖÖNIS	Sein vaade väljast		
JÖÖNISE NR	WE08-1	KUUPAEV	27.12.2023
		MÖÖTKAVA	1 : 25(A3)