



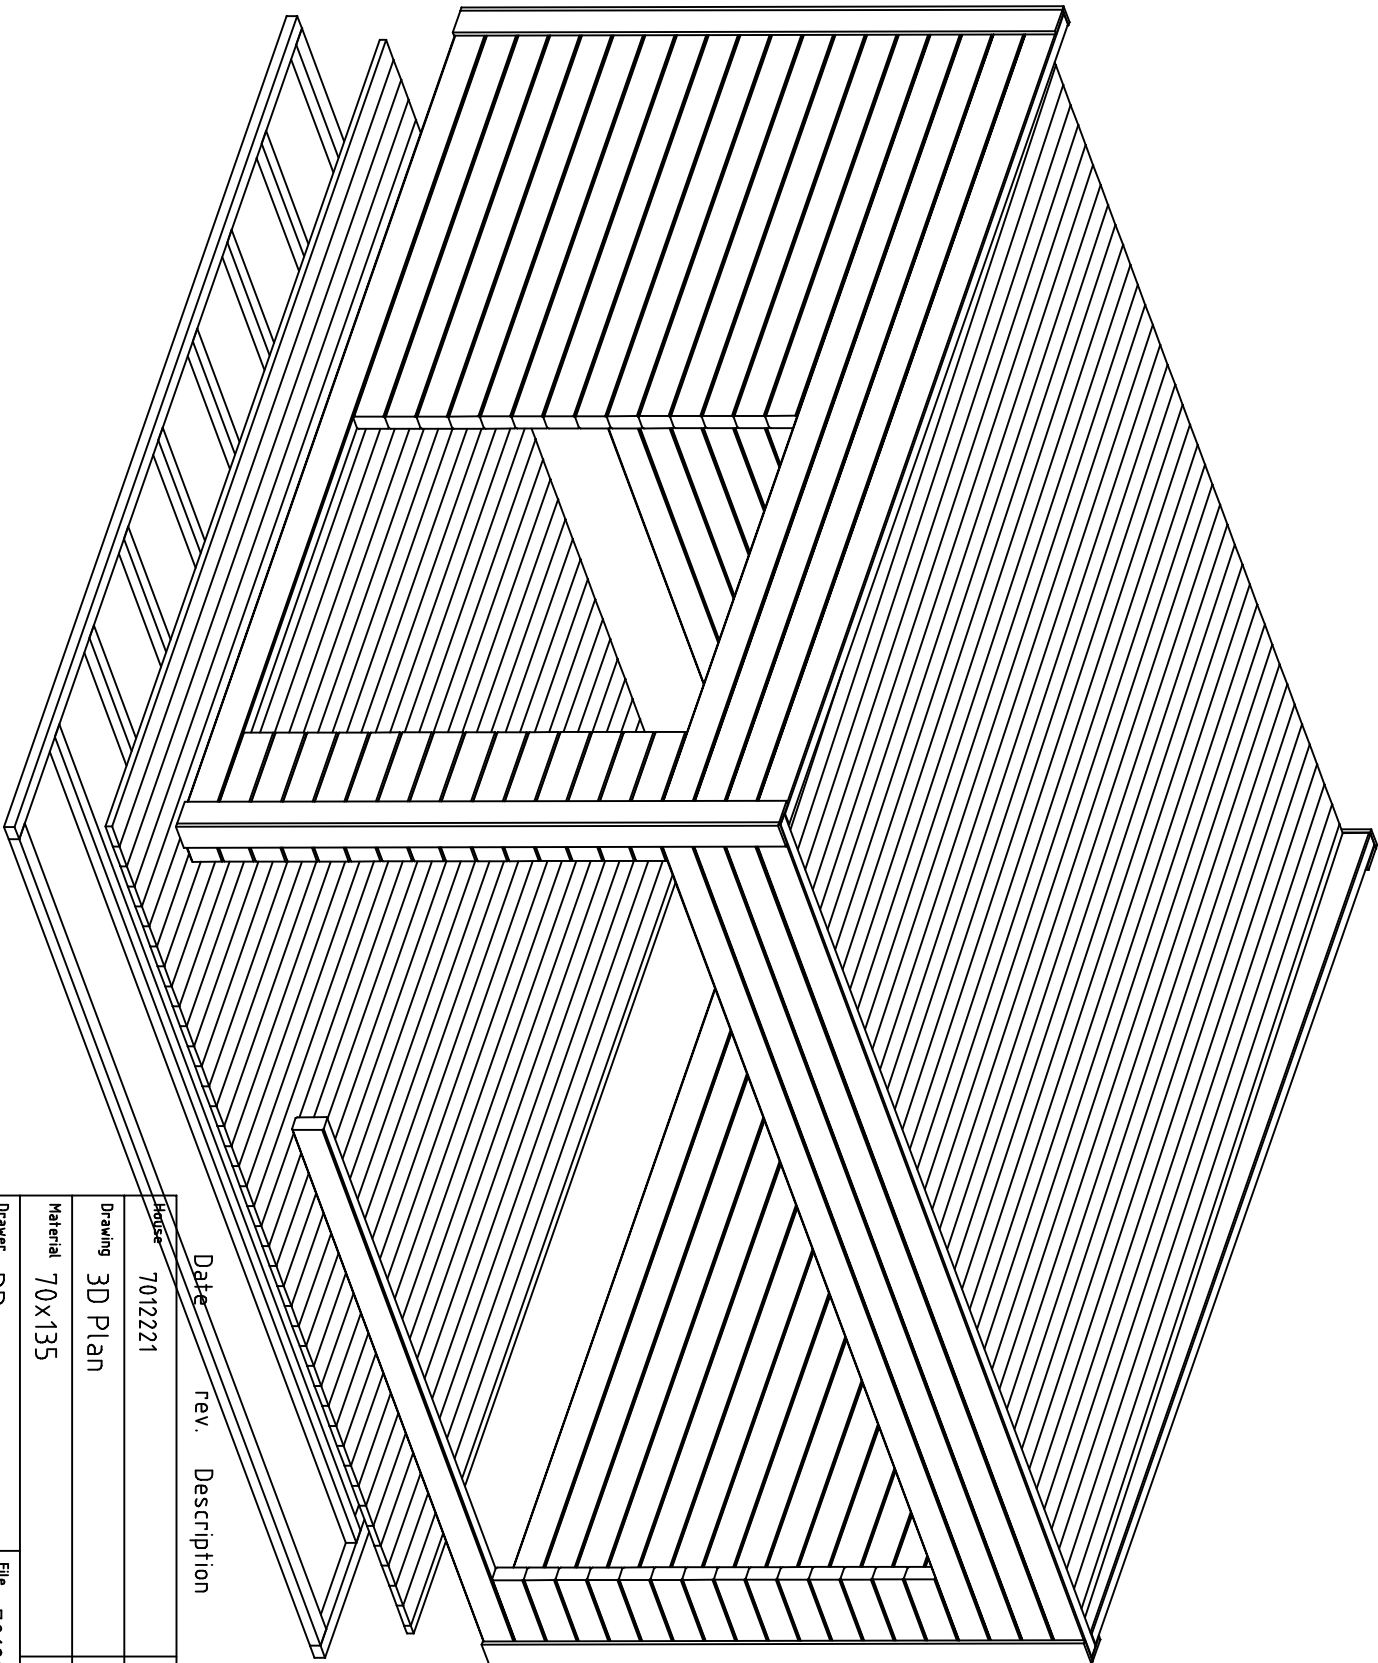


Date rev. Description

House	7012221	Sheet	1
Drawing	3D Plan	Scale	
Material	70x135	Date	16.04.2021
Drawer	RP	File	7012221 3D.dwg



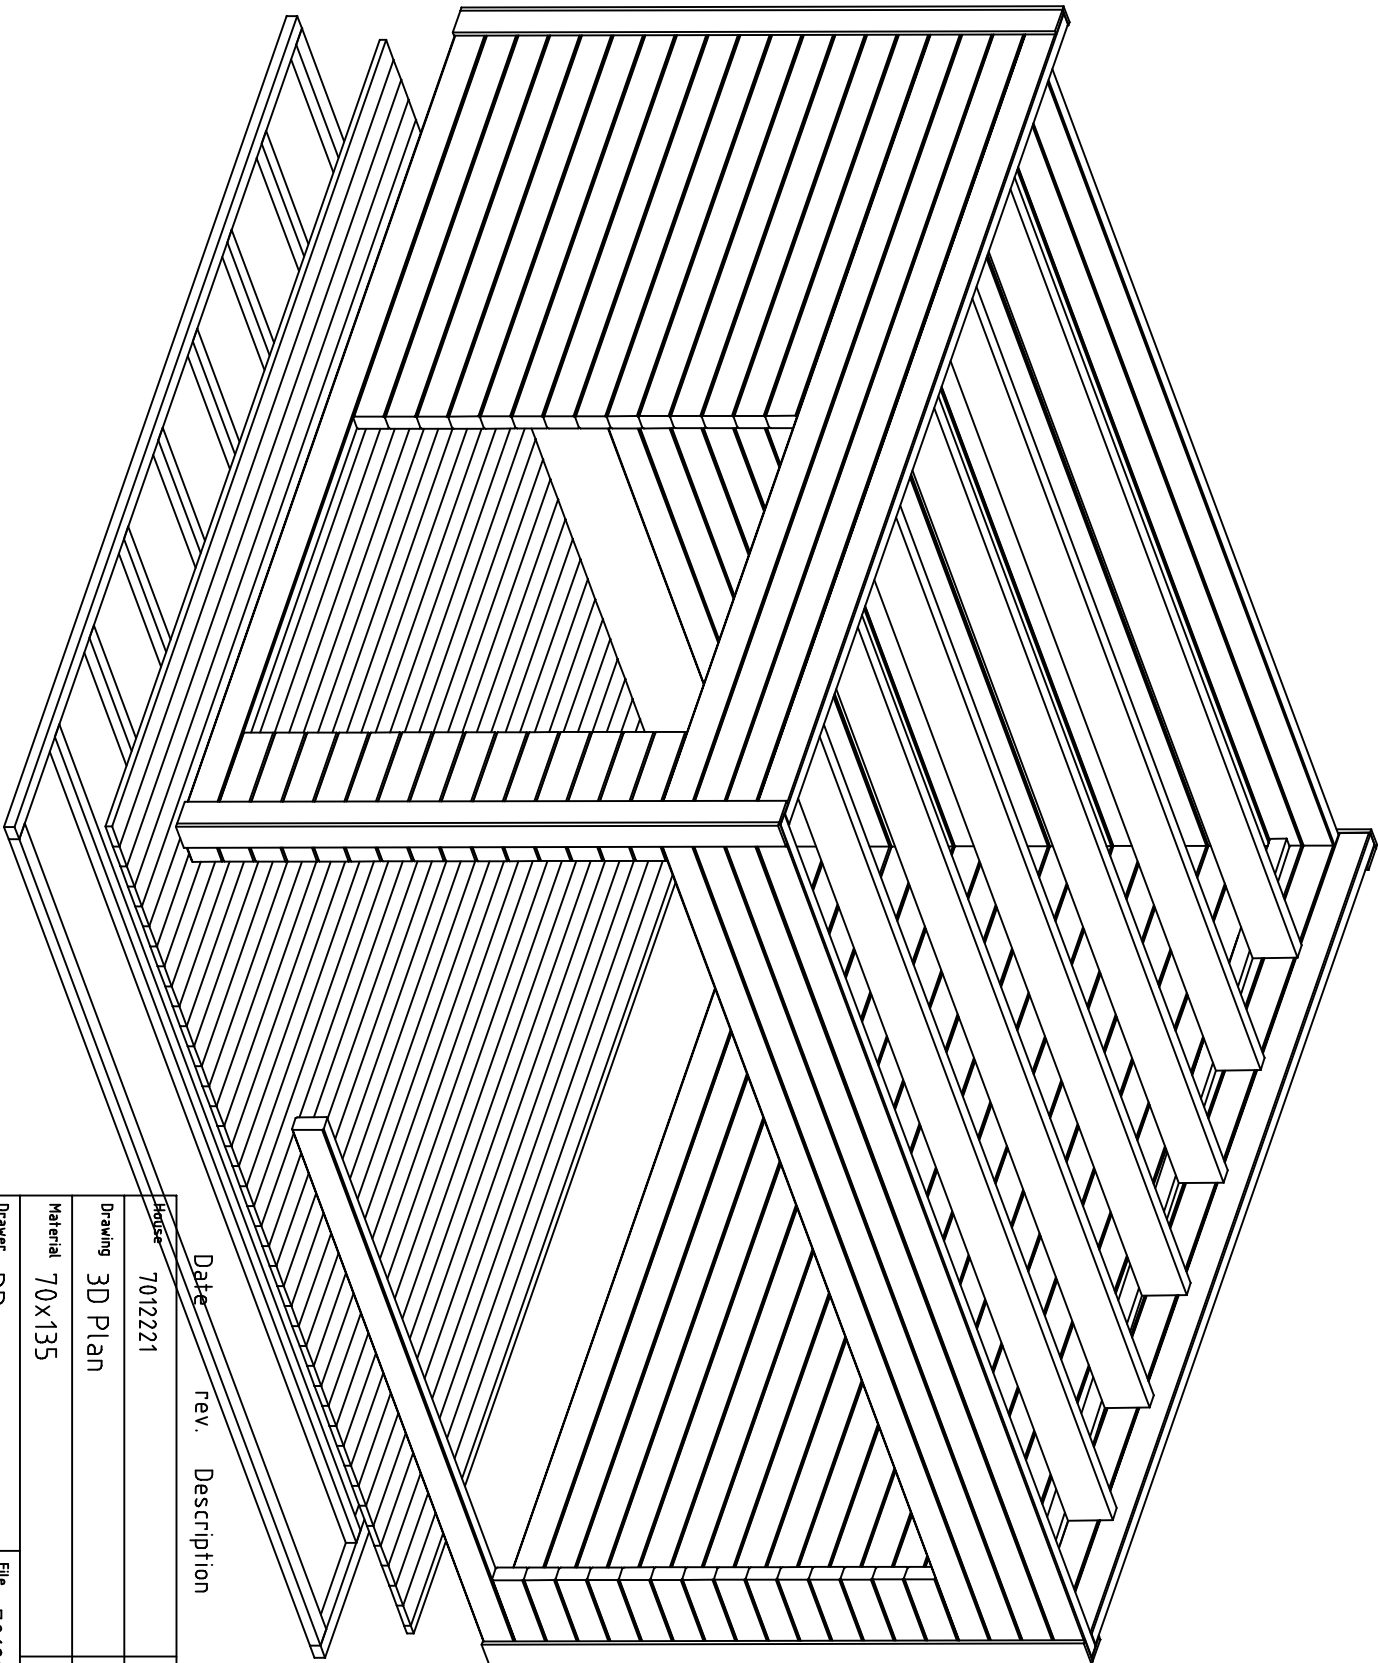


Date rev. Description





House	7012221	Sheet	2
Drawing	3D Plan	Scale	
Material	70x135	Date	16.04.2021
Drawer	RP	File	7012221 3D.dwg

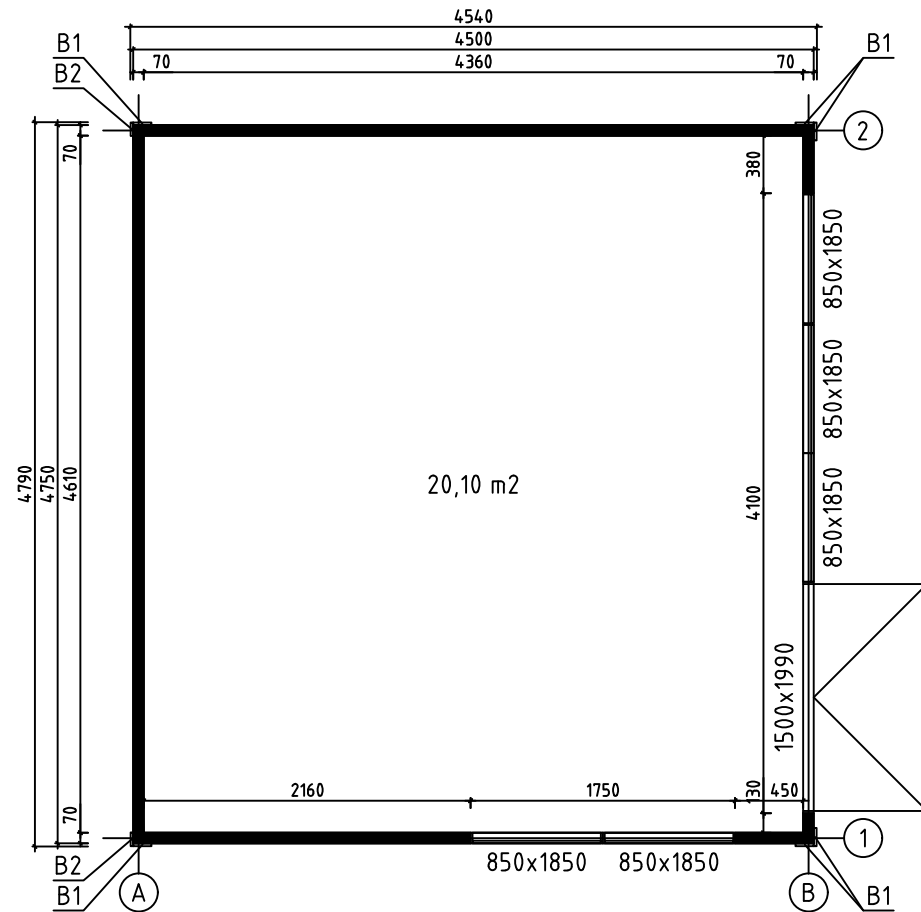



House	7012221	Sheet	3
Drawing	GROUNDPLAN-GRUNDPLAN-PLAN	Scale	1:50
Material	70x135	Date	16.04.2021
Drawer	RP	File	7012221.dwg

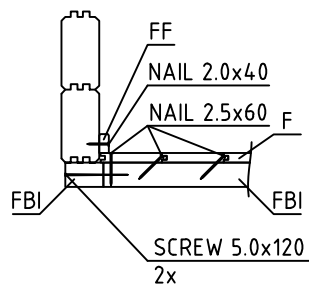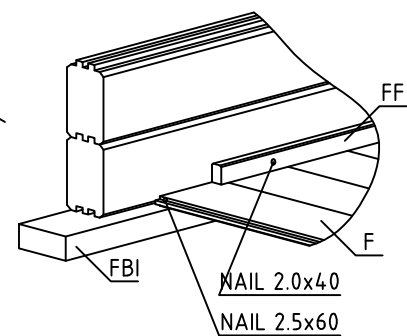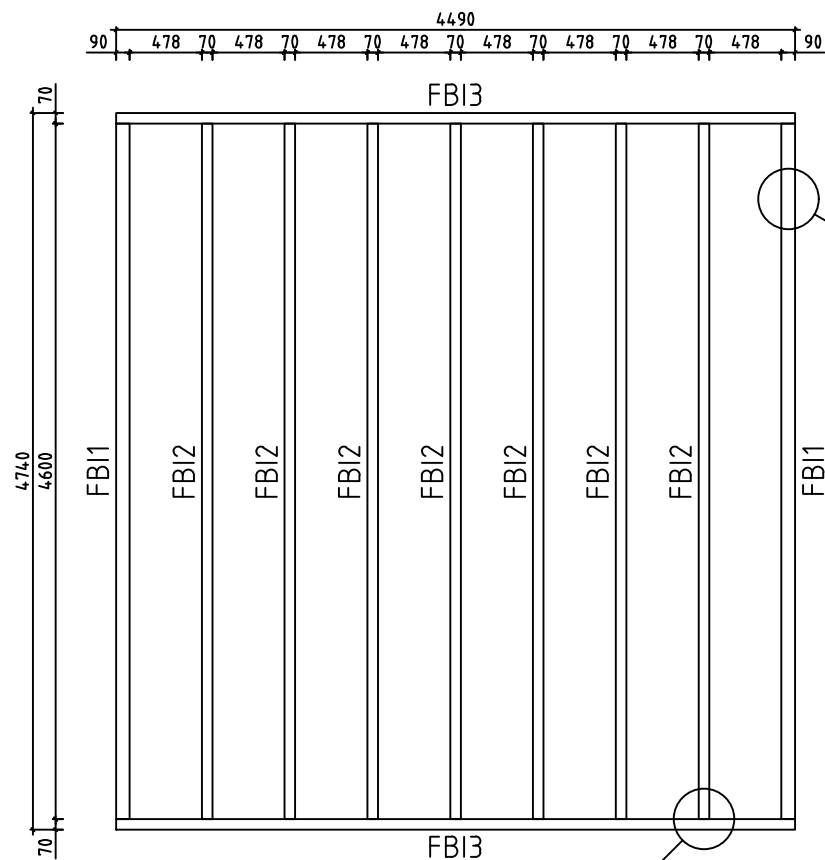


House	7012221	Sheet	4
Drawing	FLOORBEAMS-FUSSBODENBALKEN-VLOERBALKEN	Scale	1:50
Material	70x45, 90x45	Date	16.04.2021
Drawer	RP	File	7012221.dwg

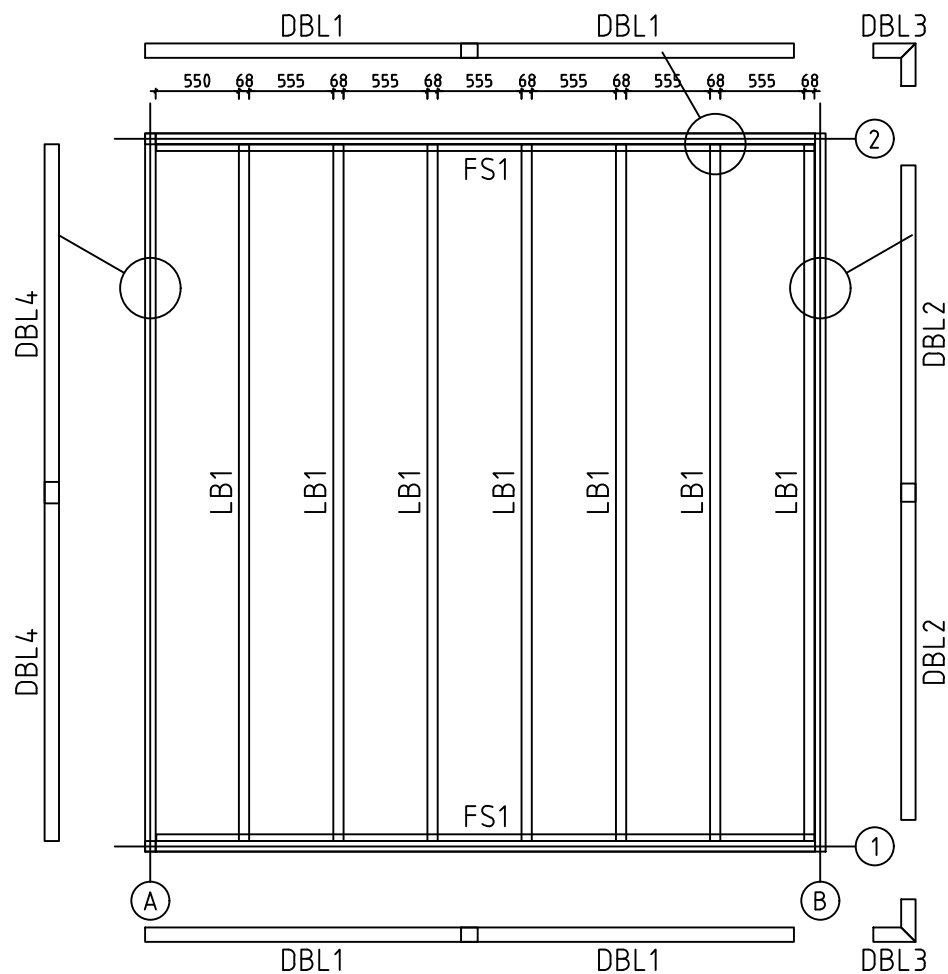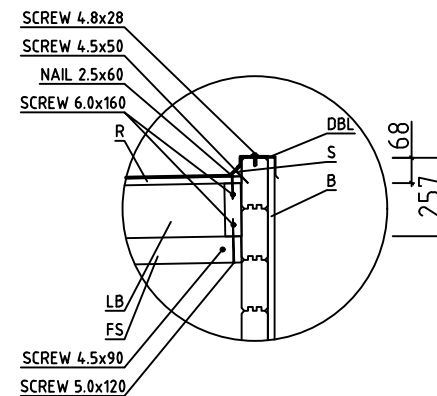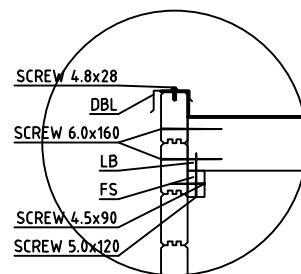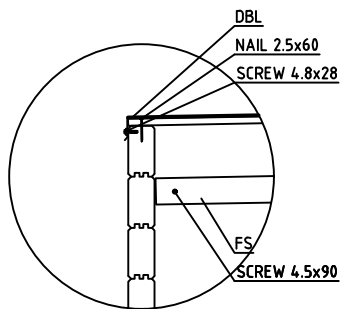

House	7012221	Sheet	5
Drawing	ROOFBEAMS-DACHBALKEN-DAKBALK	Scale	1:50
Material	68x190, 45x70	Date	16.04.2021
Drawer	RP	File	7012221.dwg

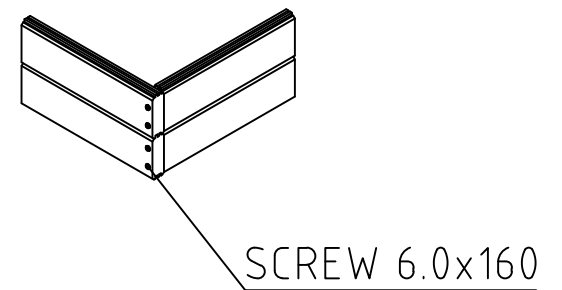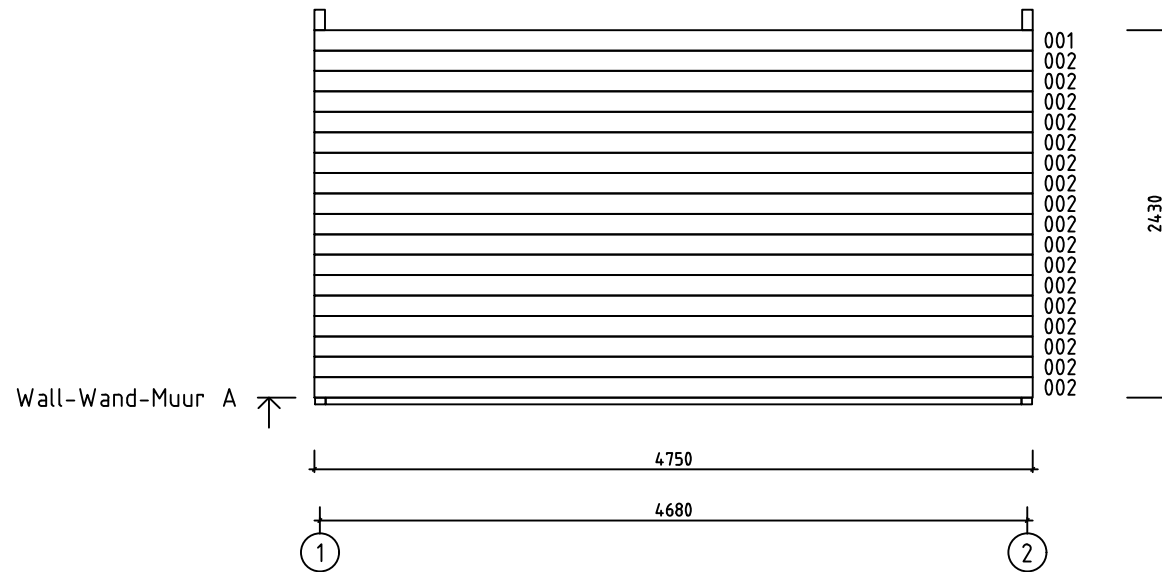


House	7012221	Sheet	6
Drawing	WALL-WAND-MUUR A	Scale	1:50
Material	70x135	Date	16.04.2021
Drawer	RP	File	7012221.dwg











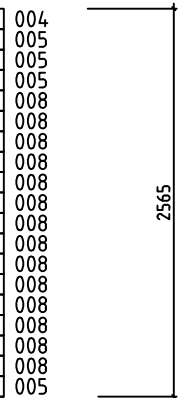




House	7012221	Sheet	8
Drawing	WALL-WAND-MUUR 1	Scale	1:50
Material	70x135	Date	16.04.2021
Drawer	RP	File	7012221.dwg

Wall-Wand-Muur 2 ↗

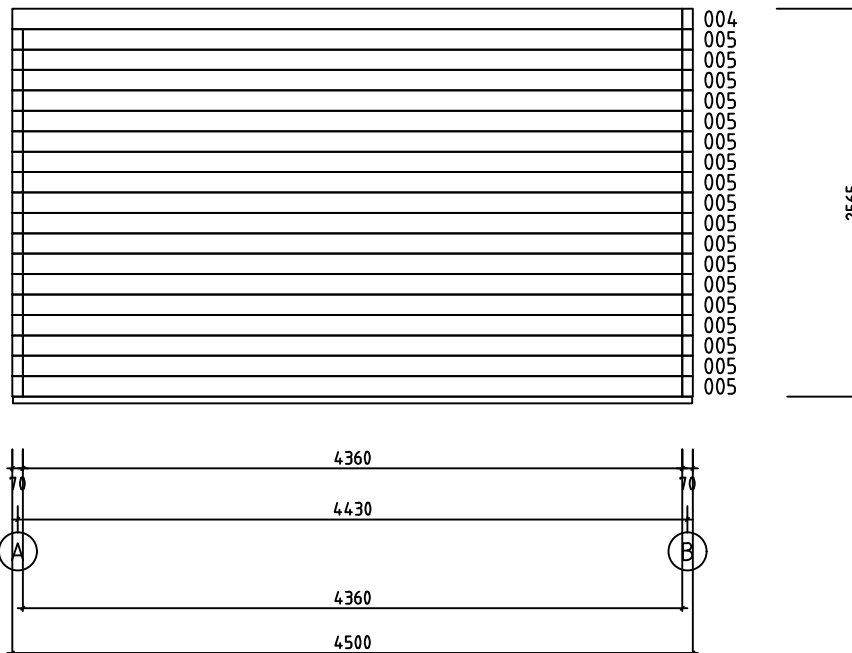

House	7012221	Sheet	9
Drawing	WALL-WAND-MUUR 2	Scale	1:50
Material	70x135	Date	16.04.2021
Drawer	RP	File	7012221.dwg

           Pos	Specification-Bestimmung-Omschrijving	Pcs	Profile (mm)	L (mm)
001	 PM	2	70x135	4750
002		20	70x135	4750
003	SPARE BEAM-ERZATZBOHLE-VOORRAADPLANK 	1	70x135	4750
004	 PM	2	70x135	4430
005		22	70x135	4360
006		1	70x135	3020
007		14	70x135	2160
008		28	70x135	450
009		15	70x135	200
HB	HIT BLOCK-SCHLAGHÖLZER-BLAZENPLANK 	2	70x135	300
LB1	ROOFBEAMS-DACHBALKEN-DAKBALK 	7	68x190	4610
FBI1	FLOORBEAMS-FUSSBODENBALKEN-VLOERBALKEN  IMM	2	90x45	4600
FBI2	FLOORBEAMS-FUSSBODENBALKEN-VLOERBALKEN  IMM	7	70x45	4600
FBI3	FLOORBEAMS-FUSSBODENBALKEN-VLOERBALKEN  IMM	2	70x45	4490
FS1	FIXING SLAT-BEFESTIGUNGSLEISTE-BEVESTIGING PLINT 	2	45x70	4355
S1	FIXING SLAT-BEFESTIGUNGSLEISTE-BEVESTIGING PLINT 	2	30x30	2300
B2	BOARD-BRETT-PLANK 	6	120x18	2565
B1	BOARD-BRETT-PLANK 	2	90x18	2565
F1	FLOORBOARD-FUSSBODENBRETT-VLOERPLANK  or-order-of	41+1 54+1	28x114 28x88	4355
R1	ROOFBOARD-DACHBRETT-DAKPLANK  or-order-of	41+1 54+1	18x114 18x88	4430
FF1	FLOOR FILLET-FUSSBODENLEISTE-VLOERPLINT 		18x35	18m
DT1	DOOR ASSEMBLING PROFILE-TÜR INSTALLIERUNGSPROFIL -DEUR INSTALLATIE PROFIL 	1	70x43	1990
WT1	WINDOW ASSEMBLING PROFILE-FENSTER INSTALLIERUNGSPROFIL -VENSTER INSTALLATIE PROFIL 	3	70x43	1850
DBL1	SHEET METAL FOR ROOF COMPLETION-BLECH FÜR DACHABSCHLUSS -PLAATIJZER VOOR DAK INVULLEN (brown-braun-bruin) 	4		2200
DBL2	SHEET METAL FOR ROOF COMPLETION-BLECH FÜR DACHABSCHLUSS -PLAATIJZER VOOR DAK INVULLEN (brown-braun-bruin) 	2		2225
House	7012221	Material	File 7012221.dwg	Sheet 10

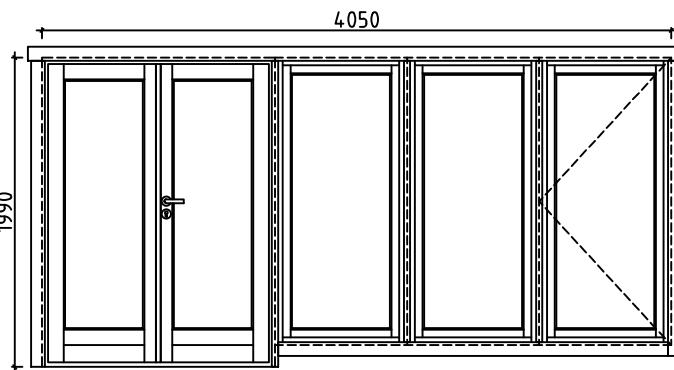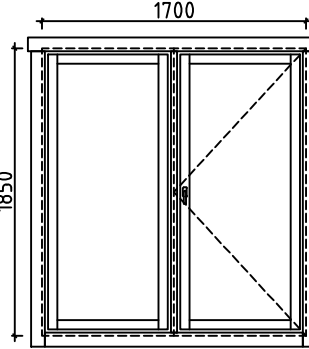Pos	Specification-Bestimmung-Omschrijving	Pcs	Profile (mm)	L (mm)
DBL3	SHEET METAL FOR ROOF COMPLETION-BLECH FÜR DACHABSCHLUSS -PLAATIJZER VOOR DAK INVULLEN (brown-braun-bruin)	2		280x280
DBL4	SHEET METAL FOR ROOF COMPLETION-BLECH FÜR DACHABSCHLUSS -PLAATIJZER VOOR DAK INVULLEN (brown-braun-bruin)	2		2375
	SHEET METAL SCREWS-BLECHSCHRAUBEN-PLAATIJZER SCHROEF FOR-FÜR-VOOR DBL (brown-braun-bruin)	60	φ4.8	28
	SCREWS-SCHRAUBEN-SCHROEF FOR-FÜR-VOOR B1, B2	32	φ6.0	50
	WASHER-SCHEIBE-SCHIJF FOR-FÜR-VOOR B1, B2	32	φ6.0	18
	NAIL-NAGEL-NAGEL FOR-FÜR-VOOR FF1	40	φ2.0	40
	NAIL-NAGEL-NAGEL FOR-FÜR-VOOR F1, R1	940	φ2.5	60
	SCREWS-SCHRAUBEN-SCHROEF FOR-FÜR-VOOR B1, B2, S1	30	φ4.5	50
	SCREWS-SCHRAUBEN-SCHROEF FOR-FÜR-VOOR FS1	20	φ4.5	90
	SCREWS-SCHRAUBEN-SCHROEF FOR-FÜR-VOOR FBI1, FBI2, FS1	60	φ5.0	120
	SCREWS-SCHRAUBEN-SCHROEF 002, 2x 005, 006, 009 FOR-FÜR-VOOR LB1, 001 - 009	200	φ6.0	160
	DOUBLEDOR-DOPPEL TÜR-DUBBELE DEUR (right-rechts-rechts) AST_PRE P WINDOW-FENSTER-VENSTER (closed-feststehend-gesloten) AST_1H_K WINDOW-FENSTER-VENSTER (left-links-links) AST_1H_SK 	1 2 1 1 1 1 3	1500 850 850	1990 1850 1850
	WINDOW-FENSTER-VENSTER (right-rechts-rechts) AST_1H_SK P 	1 1 2	1700	1850
House	7012221	Material	File 7012221.dwg	Sheet 11

#001	A,B	4750	2
#002	A,B	4750	20
#003		4750	1
#004	1,2	4430	2
#005	1,2	4360	22
#006	B	3020	1
#007	1	2160	14
#008	1,B	450	28
#009	B	200	15