




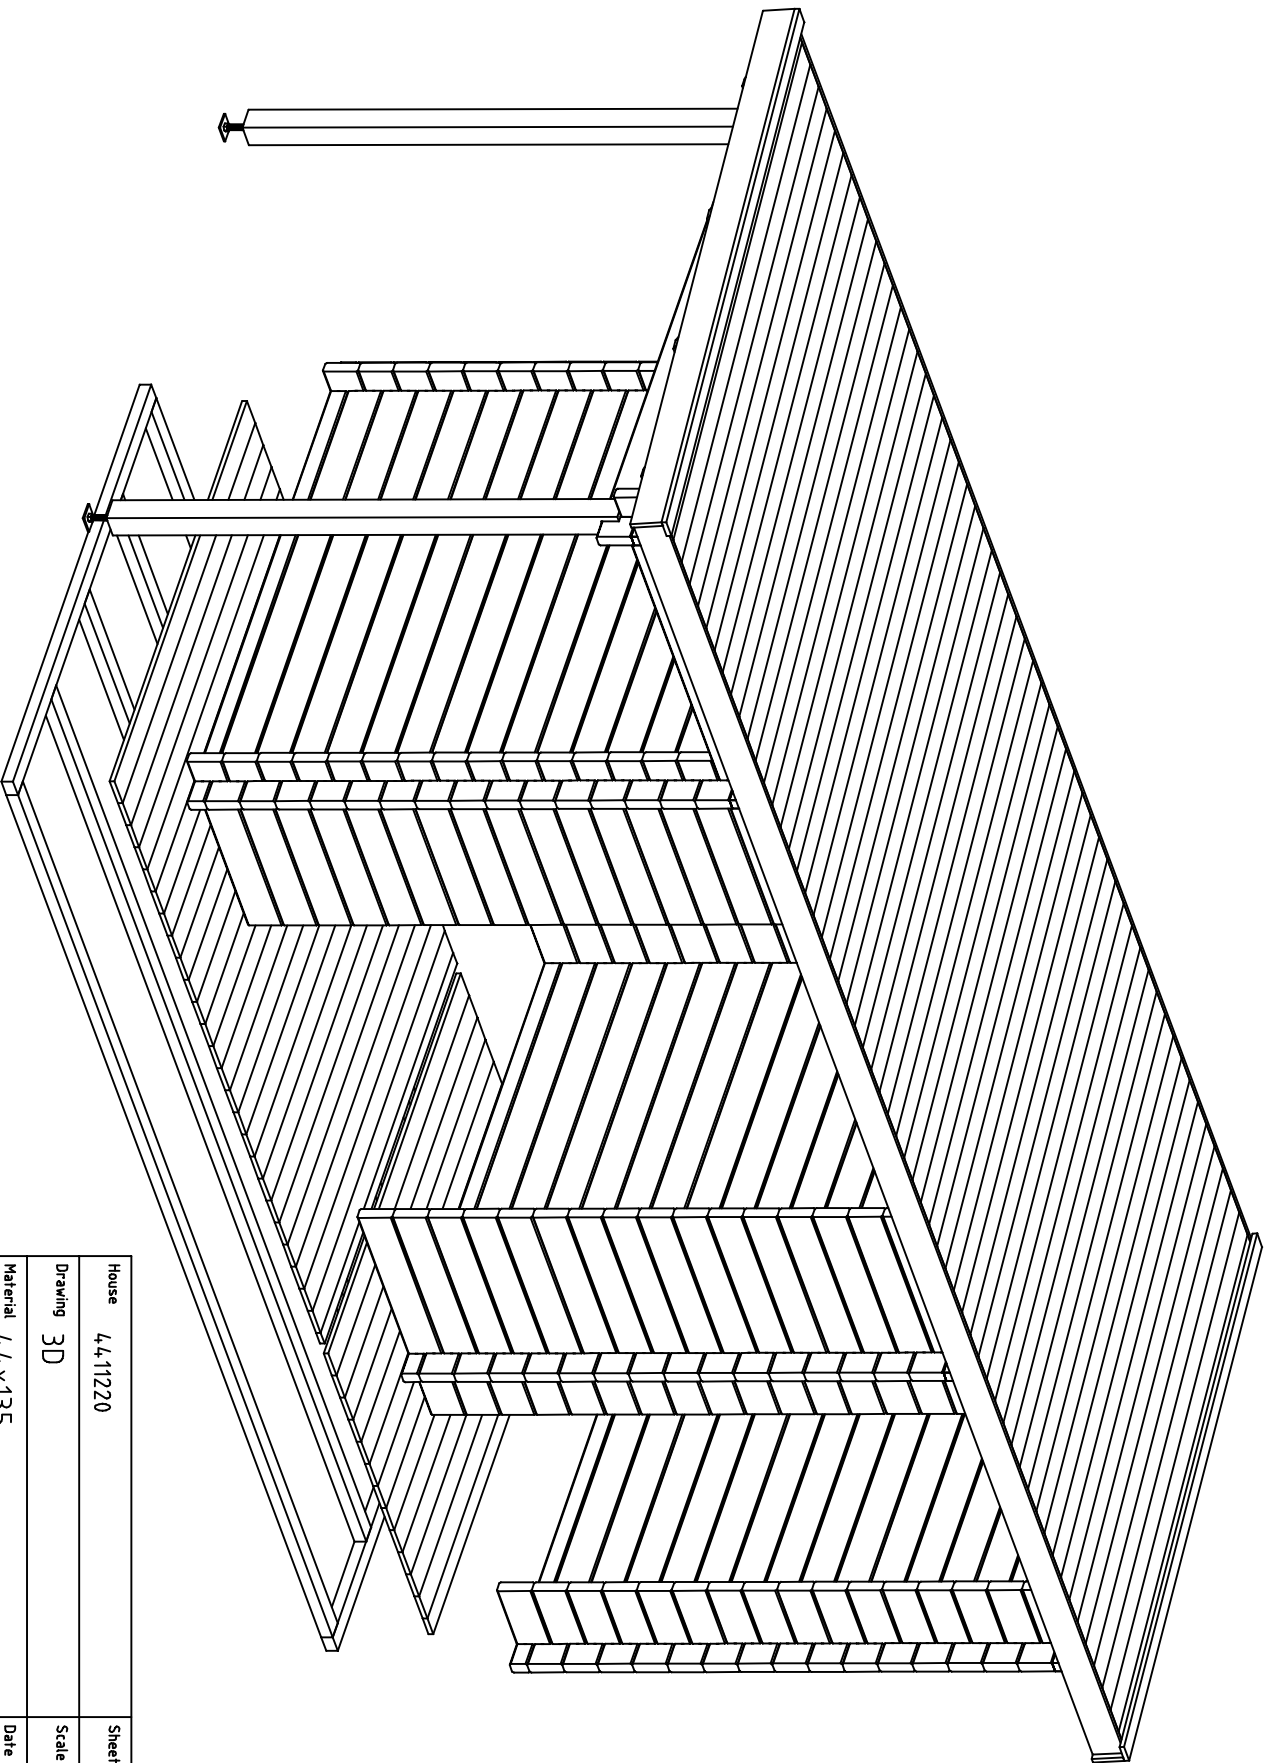




House	4,4,11220	Sheet	1
Drawing	3D	Scale	
Material	4,4x135	Date	11.02.2022
Drawer	RP	File	4,4,11220 3D.dwg

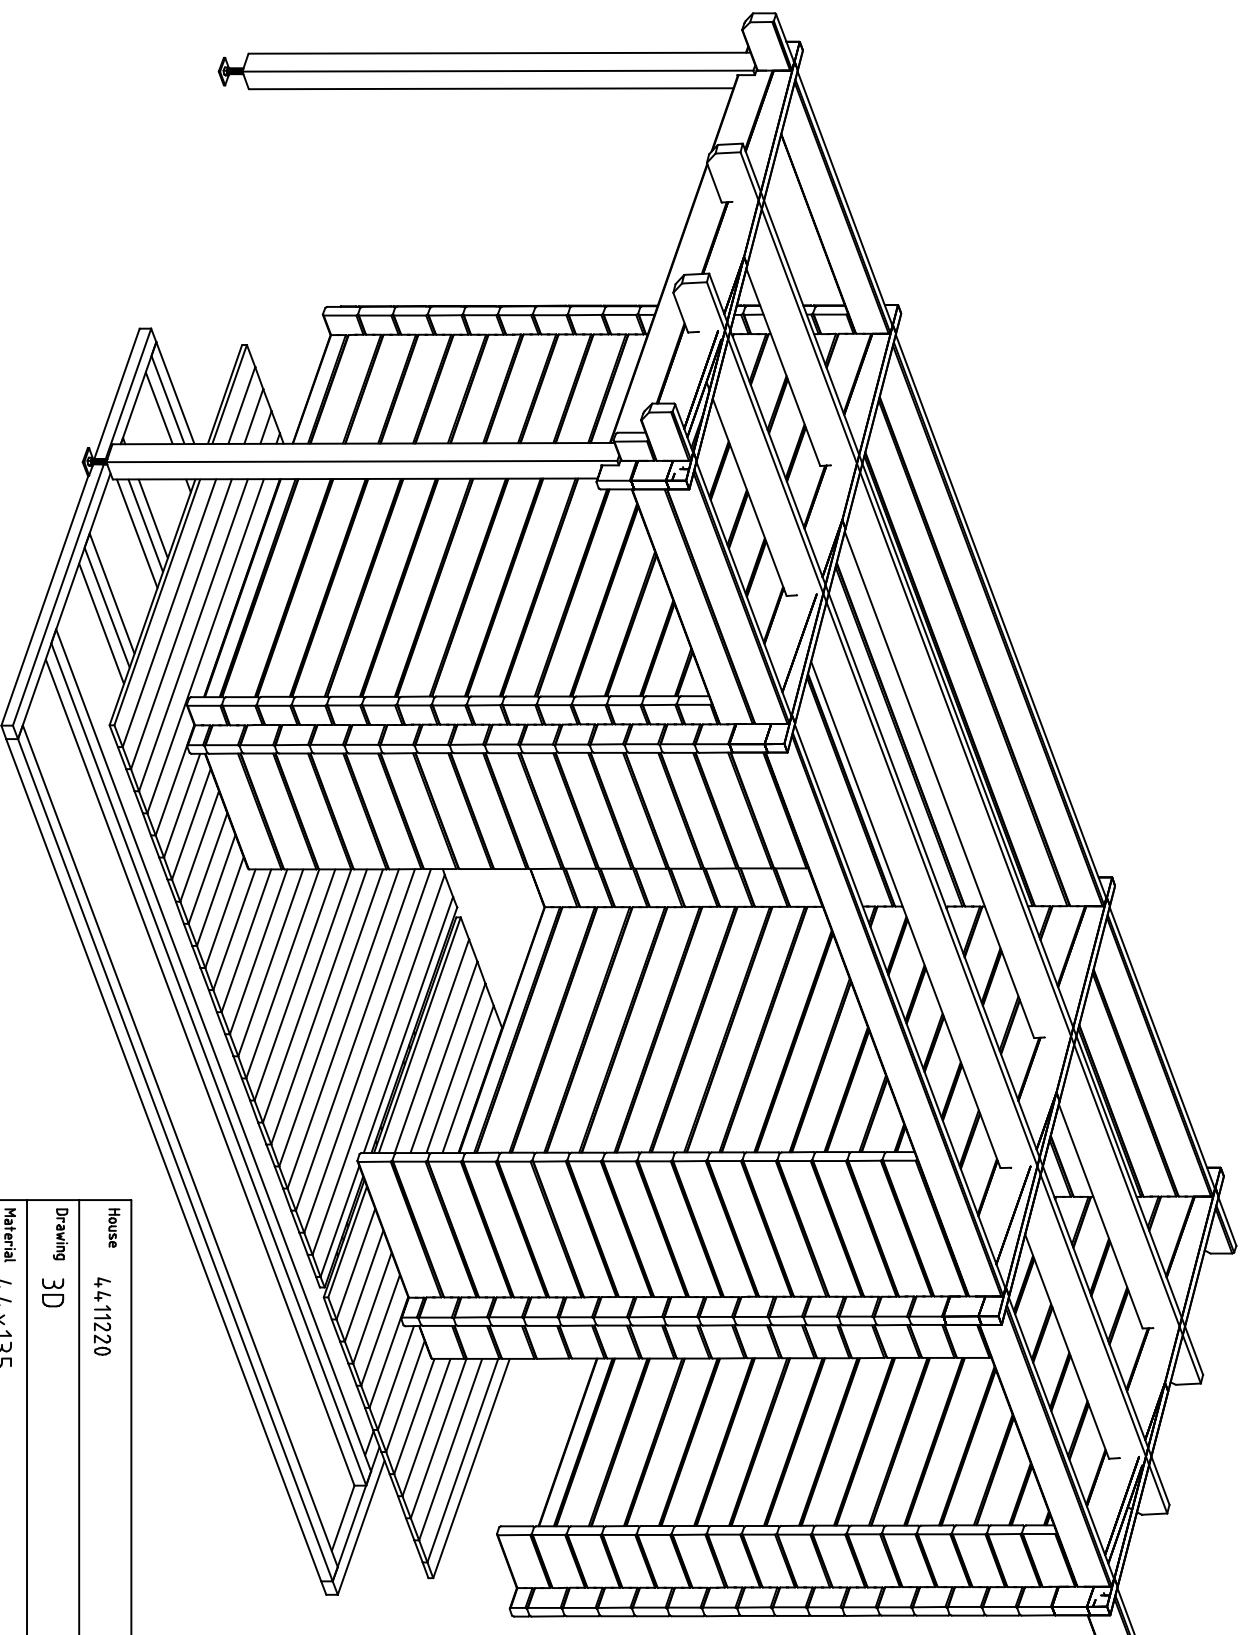



House	4,4.11220	Sheet	2
Drawing	3D	Scale	
Material	4,4x135	Date	11.02.2022
Drawer	RP	File	4,4.11220 3D.dwg

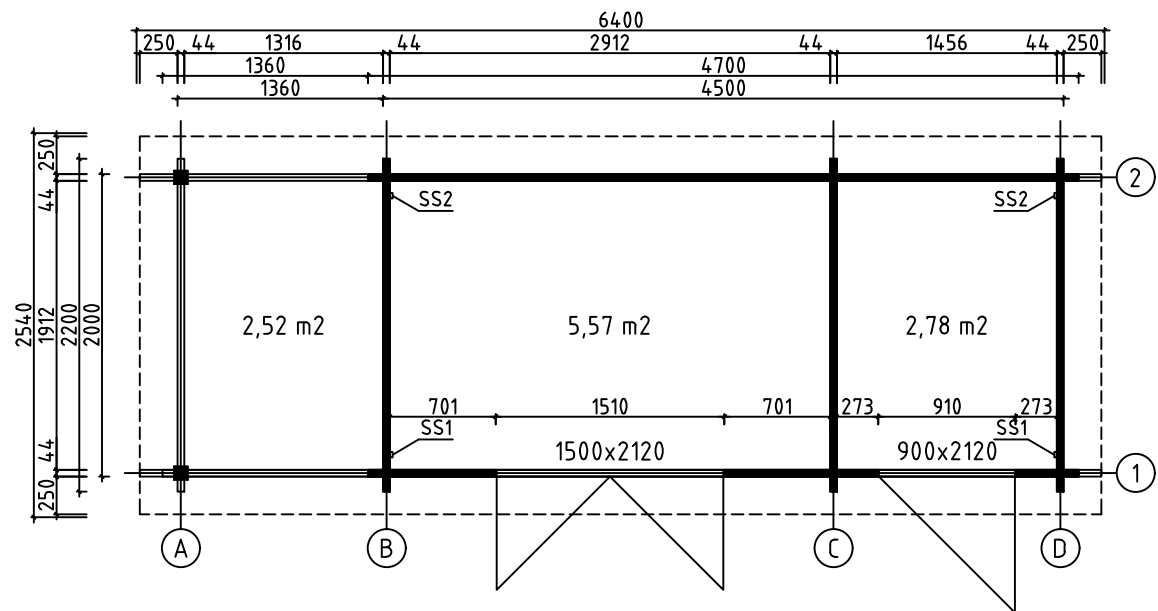





House	4411220	Sheet	3
Drawing	GRUNDPLAN-GRUNDPLAN-PLAN	Scale	1:50
Material	44x135	Date	11.02.2022
Drawer	RP	File	4411220.dwg

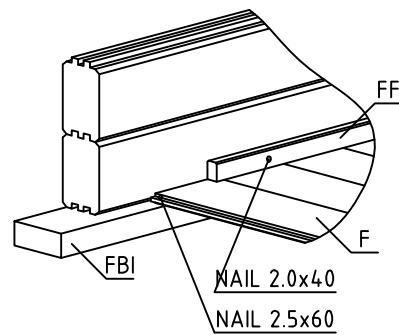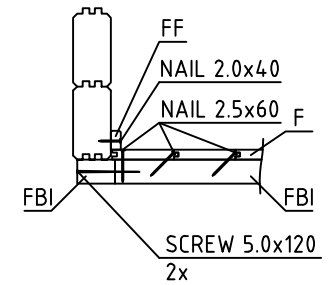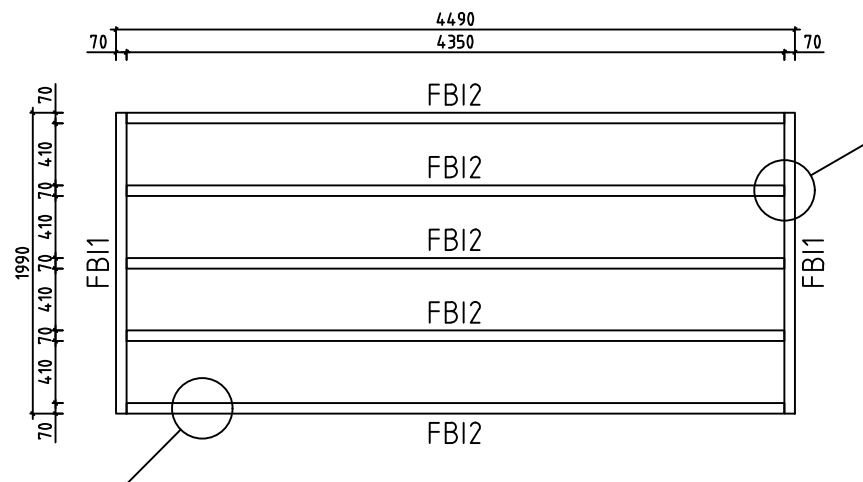


House	4411220	Sheet	4
Drawing	FLOORBEAMS-FUSSBODENBALKEN-VLOERBALKEN	Scale	1:50
Material	70x45	Date	11.02.2022
Drawer	RP	File	4411220.dwg

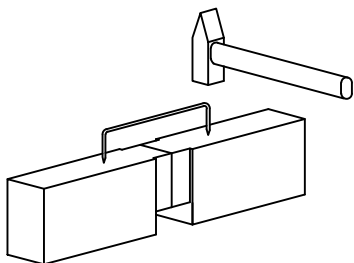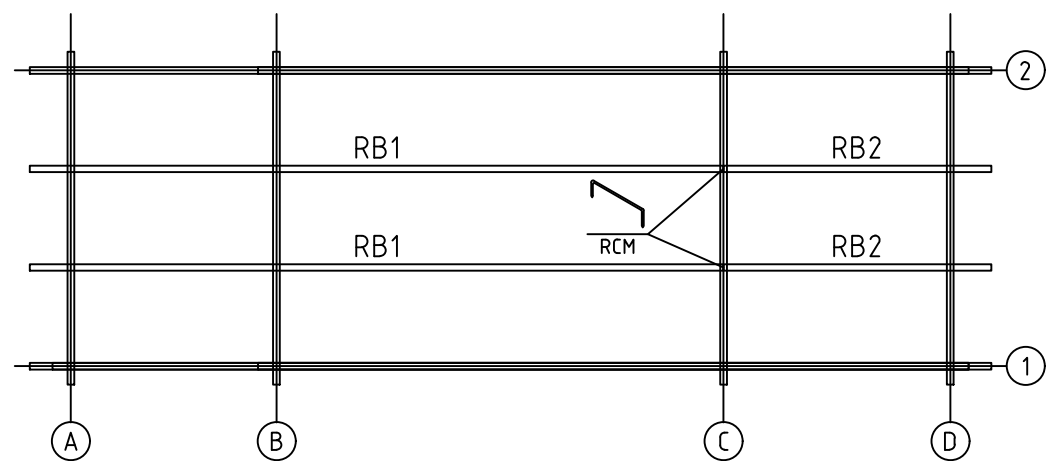


House	4411220	Sheet	5
Drawing	ROOFBEAMS-DACHBALKEN-DAKBALK	Scale	1:50
Material	43x140	Date	11.02.2022
Drawer	RP	File	4411220.dwg

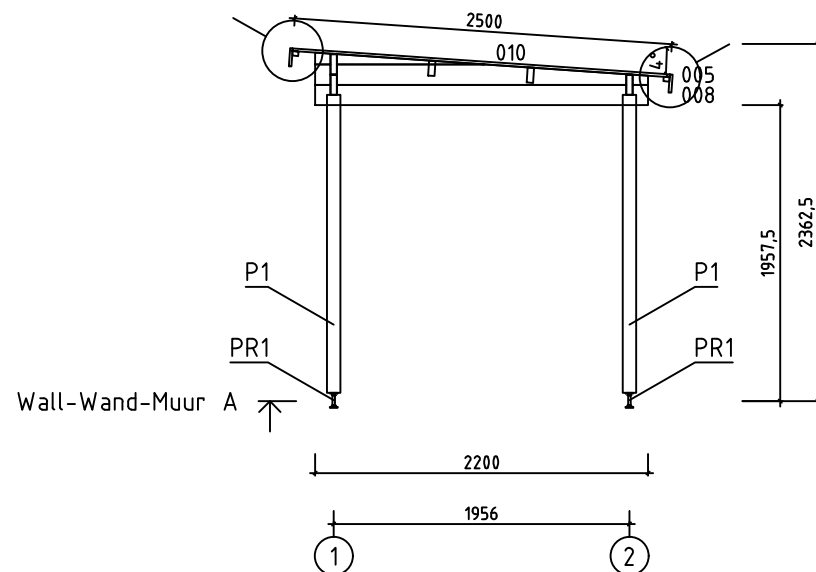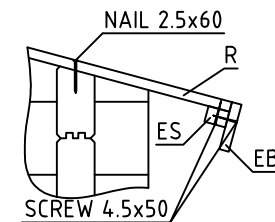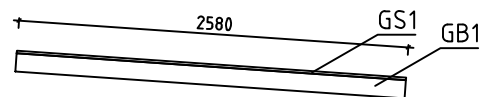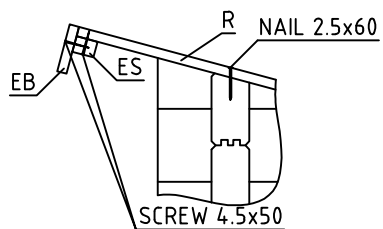


House	4411220	Sheet	6
Drawing	WALL-WAND-MUUR A	Scale	1:50
Material	44x135	Date	11.02.2022
Drawer	RP	File	4411220.dwg

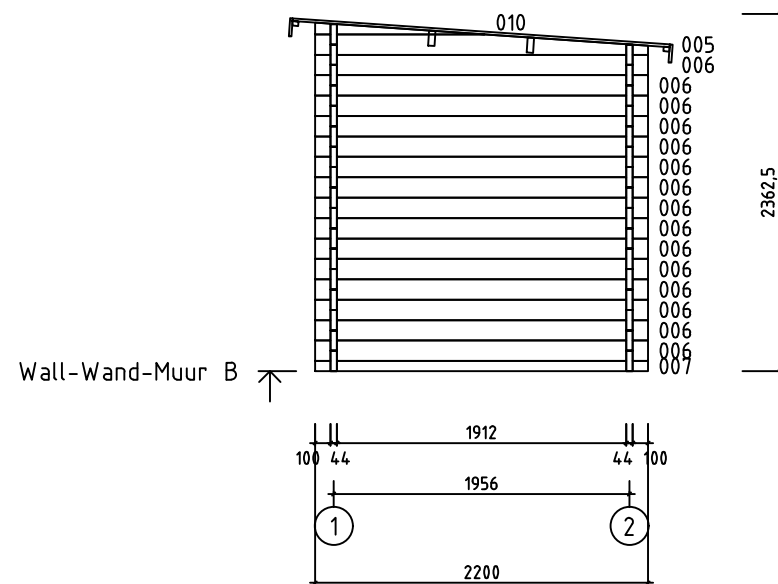




House	4411220	Sheet	7
Drawing	WALL-WAND-MUUR B	Scale	1:50
Material	44x135	Date	11.02.2022
Drawer	RP	File	4411220.dwg

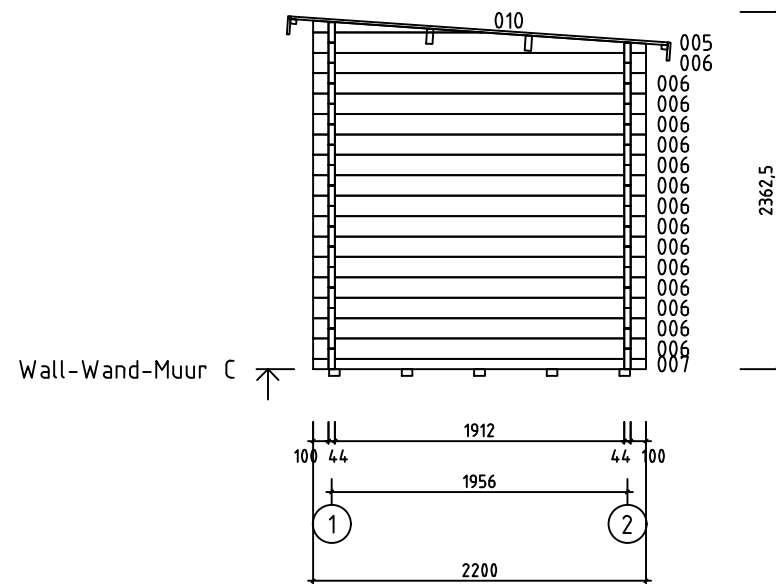
















House	4411220	Sheet	8
Drawing	WALL-WAND-MUUR C	Scale	1:50
Material	44x135	Date	11.02.2022
Drawer	RP	File	4411220.dwg

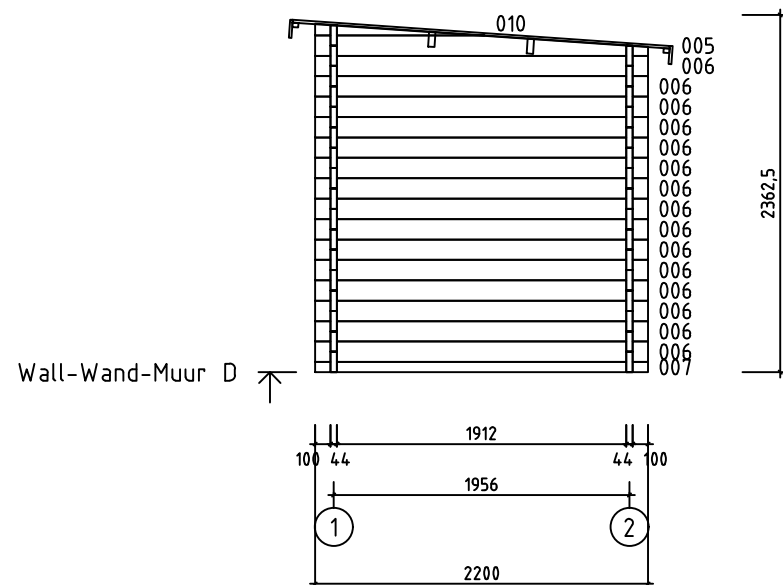


House	4411220	Sheet	9
Drawing	WALL-WAND-MUUR D	Scale	1:50
Material	44x135	Date	11.02.2022
Drawer	RP	File	4411220.dwg

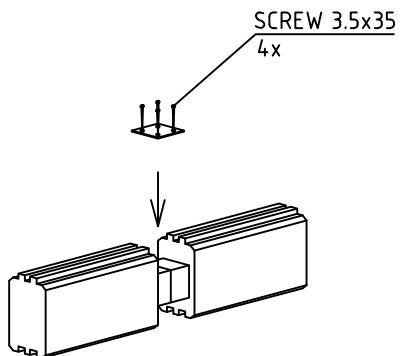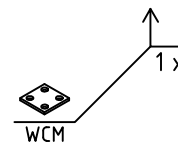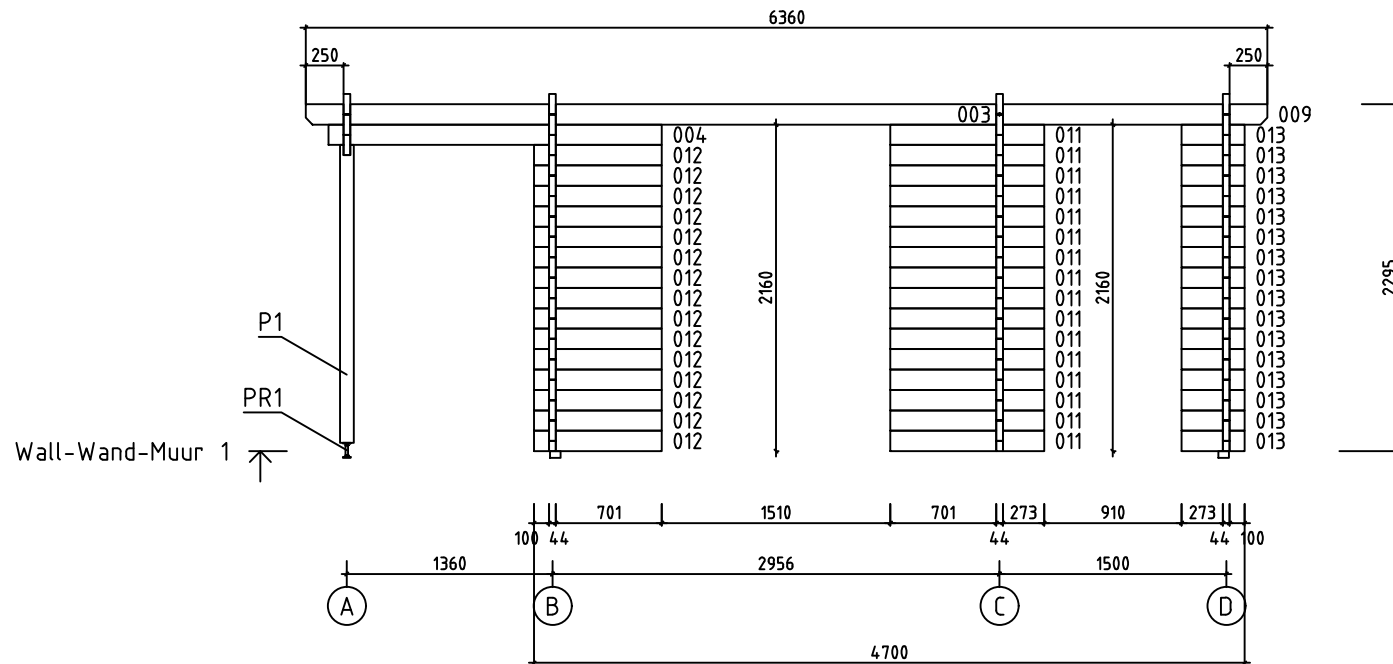

House	4411220	Sheet	10
Drawing	WALL-WAND-MUUR 1	Scale	1:50
Material	44x135	Date	11.02.2022
Drawer	RP	File	4411220.dwg

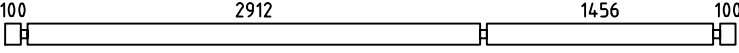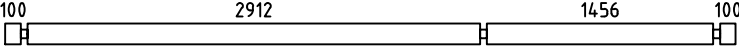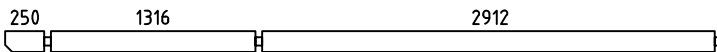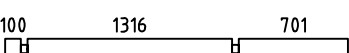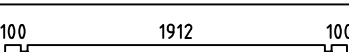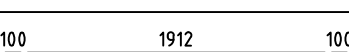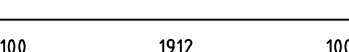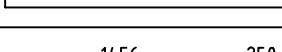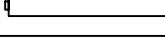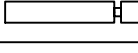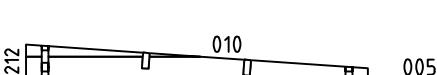  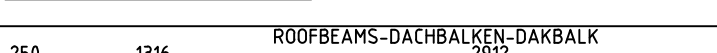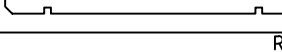Pos	Specification-Bestimmung-Omschrijving	Pcs	Profile (mm)	L (mm)
001	SPARE BEAM-ERZATZBOHLE-VOORRAADPLANK 	1	44x135	4700
002		15	44x135	4700
003	 PM	2	44x135	4588
004		1	44x135	2205
006		45	44x135	2200
007		3	44x68	2200
008		1	44x135	2200
009	 PM	2	44x135	1772
011		16	44x135	1018
012		15	44x135	845
013		16	44x135	417
WA-1 WB-1 WC-1 WD-1		4	44x212	2200
HB	HIT BLOCK-SCHLAGHÖLZER-BLAZENPLANK 	2	44x135	300
FBI2	FLOORBEAMS-FUSSBODENBALKEN-VLOERBALKEN  IMM	5	70x45	4350
FBI1	FLOORBEAMS-FUSSBODENBALKEN-VLOERBALKEN  IMM	2	70x45	1990
P1	POST-PFOSTEN-STUT 	2	90x90	1970
RB1	ROOFBEAMS-DACHBALKEN-DAKBALK 	2	43x140	4588
RB2	ROOFBEAMS-DACHBALKEN-DAKBALK 	2	43x140	1772
F1	FLOORBOARD-FUSSBODENBRETT-VLOERPLANK  or-oder-of	39+1 51+1	18x114 18x88	1905
R1	ROOFBOARD-DACHBRETT-DAKPLANK  or-oder-of	56+1 73+1	18x114 18x88	2500
FF1	FLOOR FILLET-FUSSBODENLEISTE-VLOERPLINT 		18x35	17m
GB1	GABLE BOARD-GIEBELBLENDE-GEVELPLANK 	2	18x120	2580
GS1	ROOF FELT FILLET-GIEBELLEISTE-GEVELLIJST 	2	18x70	2580
EB1	EAVE BOARD-TRAUFBRETT-AFDEKPLANK 	4	18x120	3180
House 4411220		Material		File 4411220.dwg
				Sheet 12

 Pos	Specification-Bestimmung-Omschrijving	Pcs	Profile (mm)	L (mm)
ES1	EAVE SLAT-TRAUFENLEISTE-AFDEKLIJST 	4	30x40	3180
SS1	STORM SLAT-STURMLEISTE-STORMLIJST 	2	18x35	2160
SS2	STORM SLAT-STURMLEISTE-STORMLIJST 	2	18x35	2060
PR1	POST REGULATOR-PFOSTEN REGLER-STUT REGELAAR 	2		
RCM	ROOFBEAMS CONNECTING METAL-DACHBALKEN BEFESTIGUNGSMETALLE-DAKBALKEN POOLING METALEN 	2	ø6.0	200
WCM	WALLBEAMS CONNECTING METAL-WANDBOHLLEN BEFESTIGUNG METALLE-MUURBALKEN POOLING METALEN 	2	25	25
	SCREWS-SCHRAUBEN-SCHROEF FOR-FÜR-VOOR SS1, SS2 	12	ø6.0	50
	WASHER-SCHEIBE-SCHIJF FOR-FÜR-VOOR SS1, SS2 	12	ø6.0	18
	NAIL-NAGEL-NAGEL FOR-FÜR-VOOR FF1 	40	ø2.0	40
	NAIL-NAGEL-NAGEL FOR-FÜR-VOOR F1, R1 	560	ø2.5	60
	SCREWS-SCHRAUBEN-SCHROEF FOR-FÜR-VOOR WCM 	8	ø3.5	35
	SCREWS-SCHRAUBEN-SCHROEF FOR-FÜR-VOOR GB1, GS1, EB1, ES1, P1, PR1 	90	ø4.5	50
	SCREWS-SCHRAUBEN-SCHROEF FOR-FÜR-VOOR 007 	10	ø4.5	90
	SCREWS-SCHRAUBEN-SCHROEF FOR-FÜR-VOOR FBI1, FBI2 	20	ø5.0	120
	SCREWS-SCHRAUBEN-SCHROEF FOR-FÜR-VOOR RB1, RB2 	10	ø6.0	160
	DOUBLEDOOR SELECTABLE-DOPPELTÜR WÄHLBAR-DUBBELE DEUR SELECTEERBAAR	1	1500	2120
	DOOR SELECTABLE-TÜR WÄHLBAR-DEUR SELECTEERBAAR	1	900	2120
House 4411220		Material		File 4411220.dwg
				Sheet 13

#001		4700	1
#002	2	4700	15
#003	1,2	4588	2
#004	1	2205	1
#005	A,B,C,D	2200	4
#006	B,C,D	2200	45
#007	B,C,D	2200	3
#008	A	2200	1
#009	1,2	1772	2
#010	A,B,C,D	1122	4
#011	1	1018	16
#012	1	845	15
#013	1	417	16