




RAL7016 ANRTACIT



RAL7016 ANRTACIT

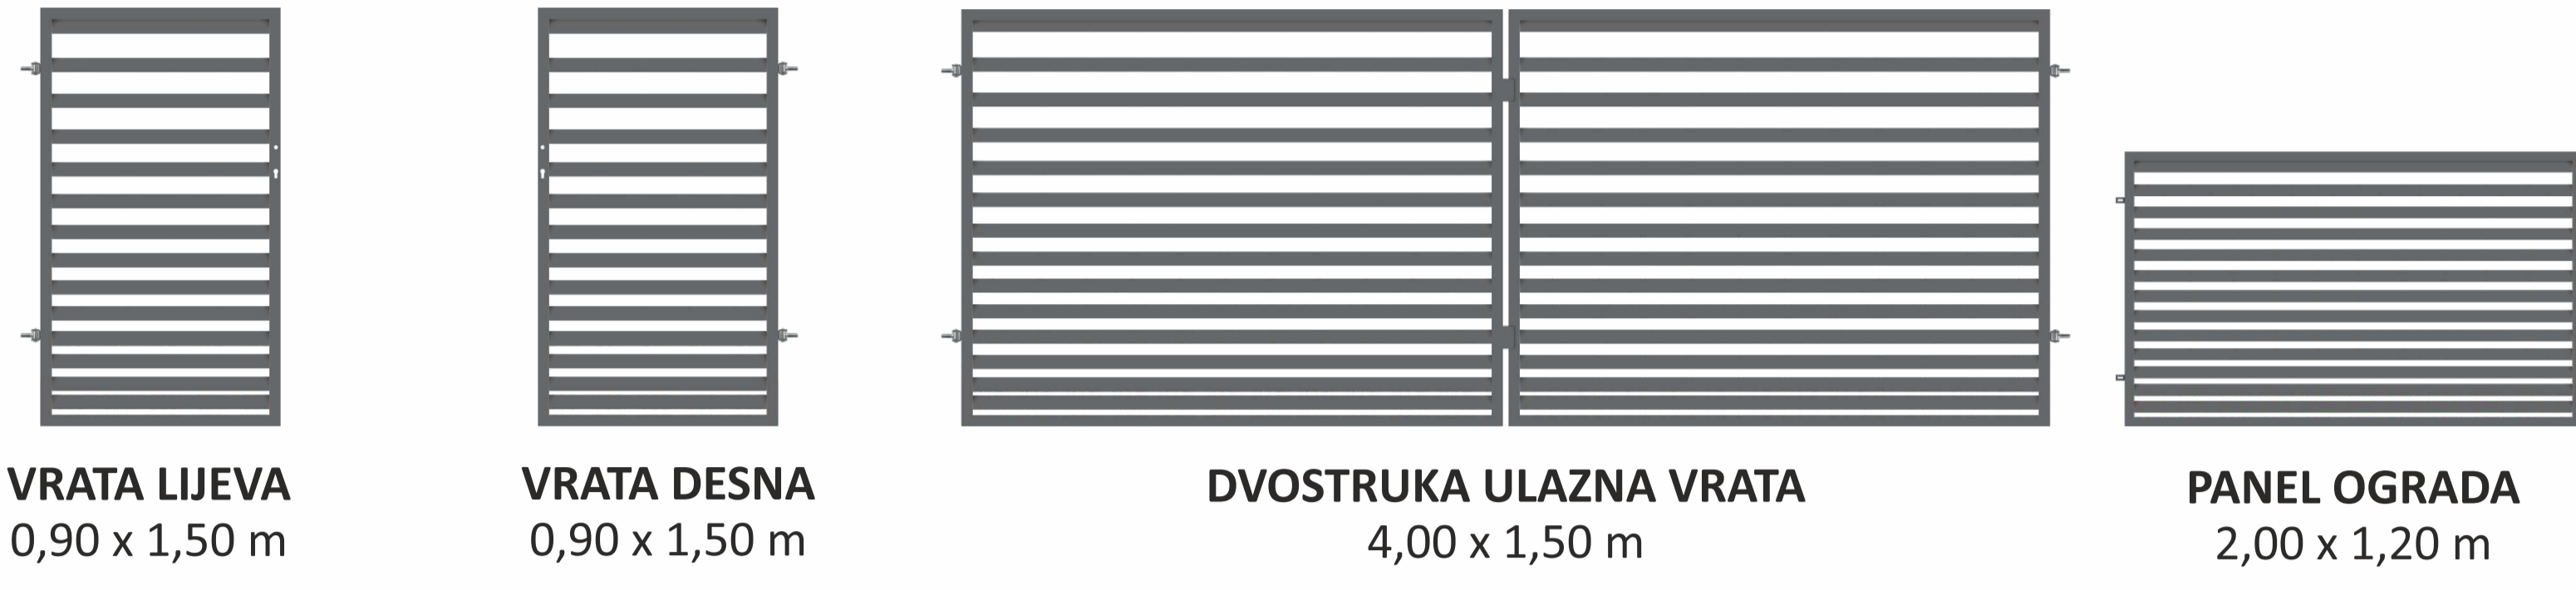


VRATA LIJEVA
0,90 x 1,50 m

VRATA DESNA
0,90 x 1,50 m

DVOSTRUKA ULAZNA VRATA
4,00 x 1,50 m

PANEL OGRADA
2,00 x 1,20 m

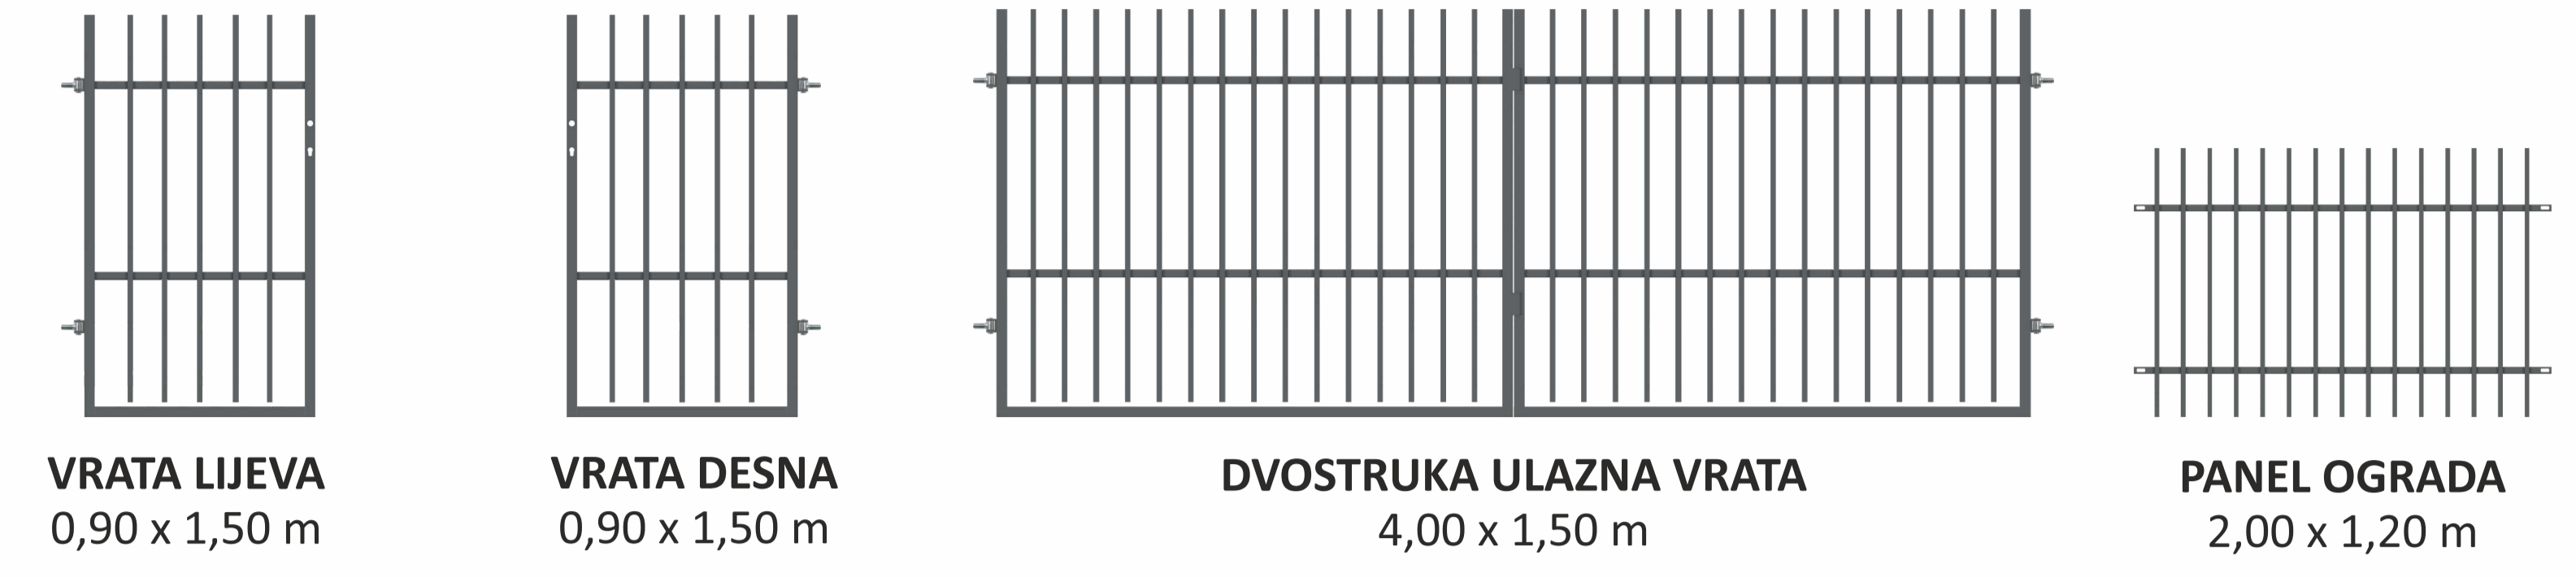

VRATA LIJEVA
0,90 x 1,50 m

VRATA DESNA
0,90 x 1,50 m

DVOSTRUKA ULAZNA VRATA
4,00 x 1,50 m

PANEL OGRADA
2,00 x 1,20 m



RAL 7016 ANTRACIT



RAL 9005 CRNA




VRATA LIJEVA
0,90 x 1,50 m

VRATA DESNA
0,90 x 1,50 m

DVOSTRUKA ULAZNA VRATA
4,00 x 1,50 m

PANEL OGRADA
2,00 x 1,20 m

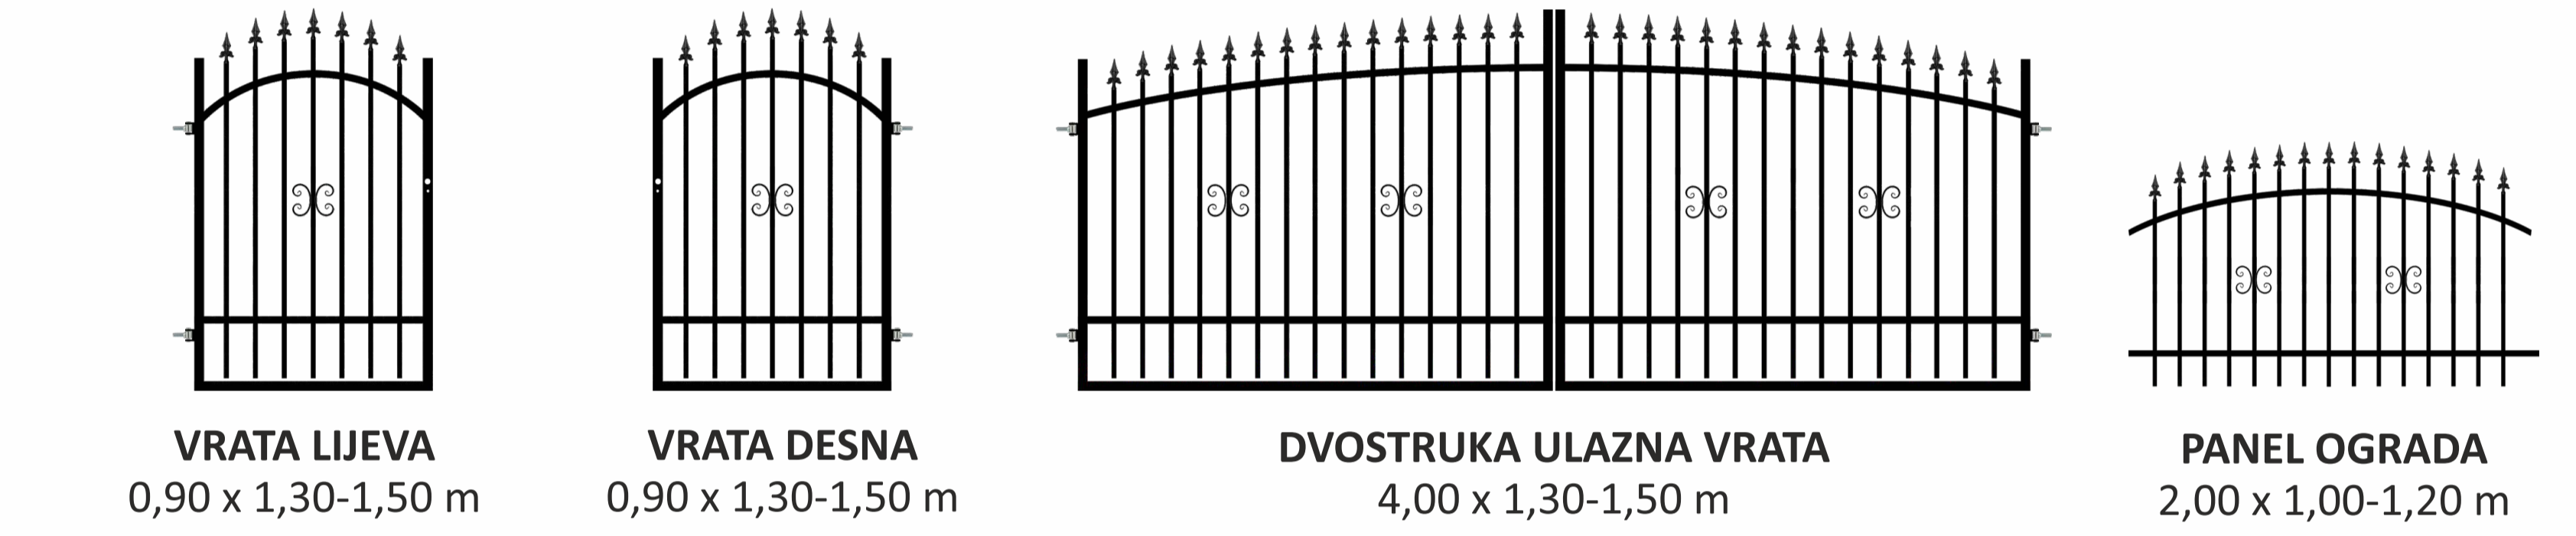

VRATA LIJEVA
0,90 x 1,30-1,50 m


VRATA DESNA
0,90 x 1,30-1,50 m

DVOSTRUKA ULAZNA VRATA
4,00 x 1,30-1,50 m

PANEL OGRADA
2,00 x 1,00-1,20 m



RAL 9005 CRNA

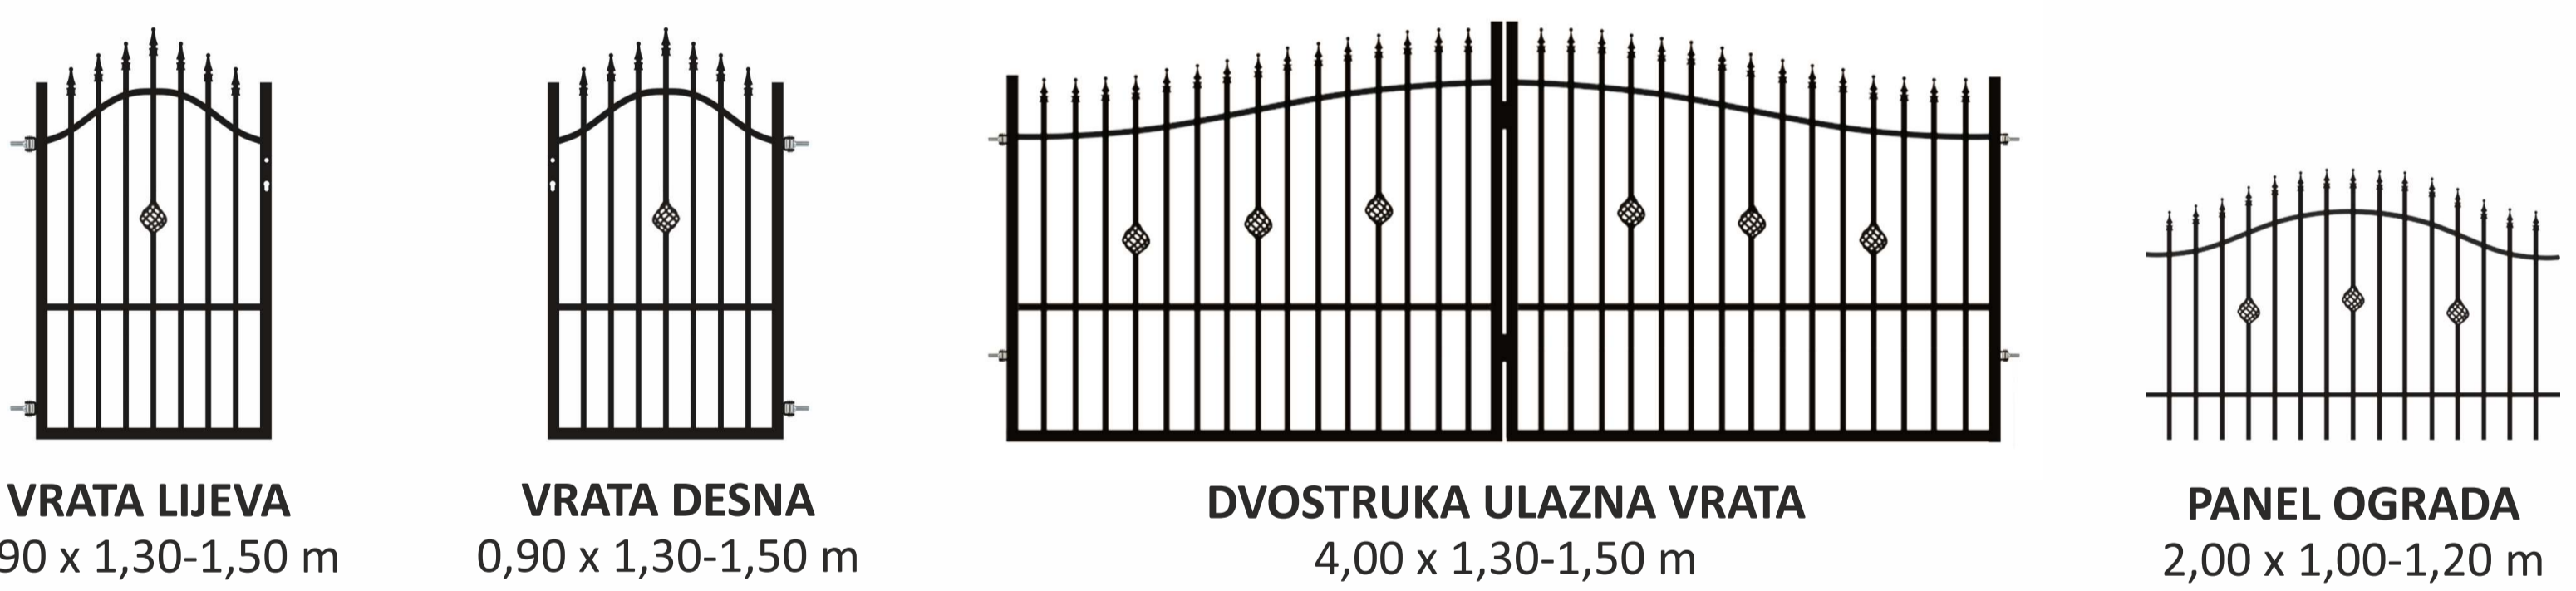


VRATA LIJEVA
0,90 x 1,30-1,50 m

VRATA DESNA
0,90 x 1,30-1,50 m

DVOSTRUKA ULAZNA VRATA
4,00 x 1,30-1,50 m


PANEL OGRADA
2,00 x 1,00-1,20 m

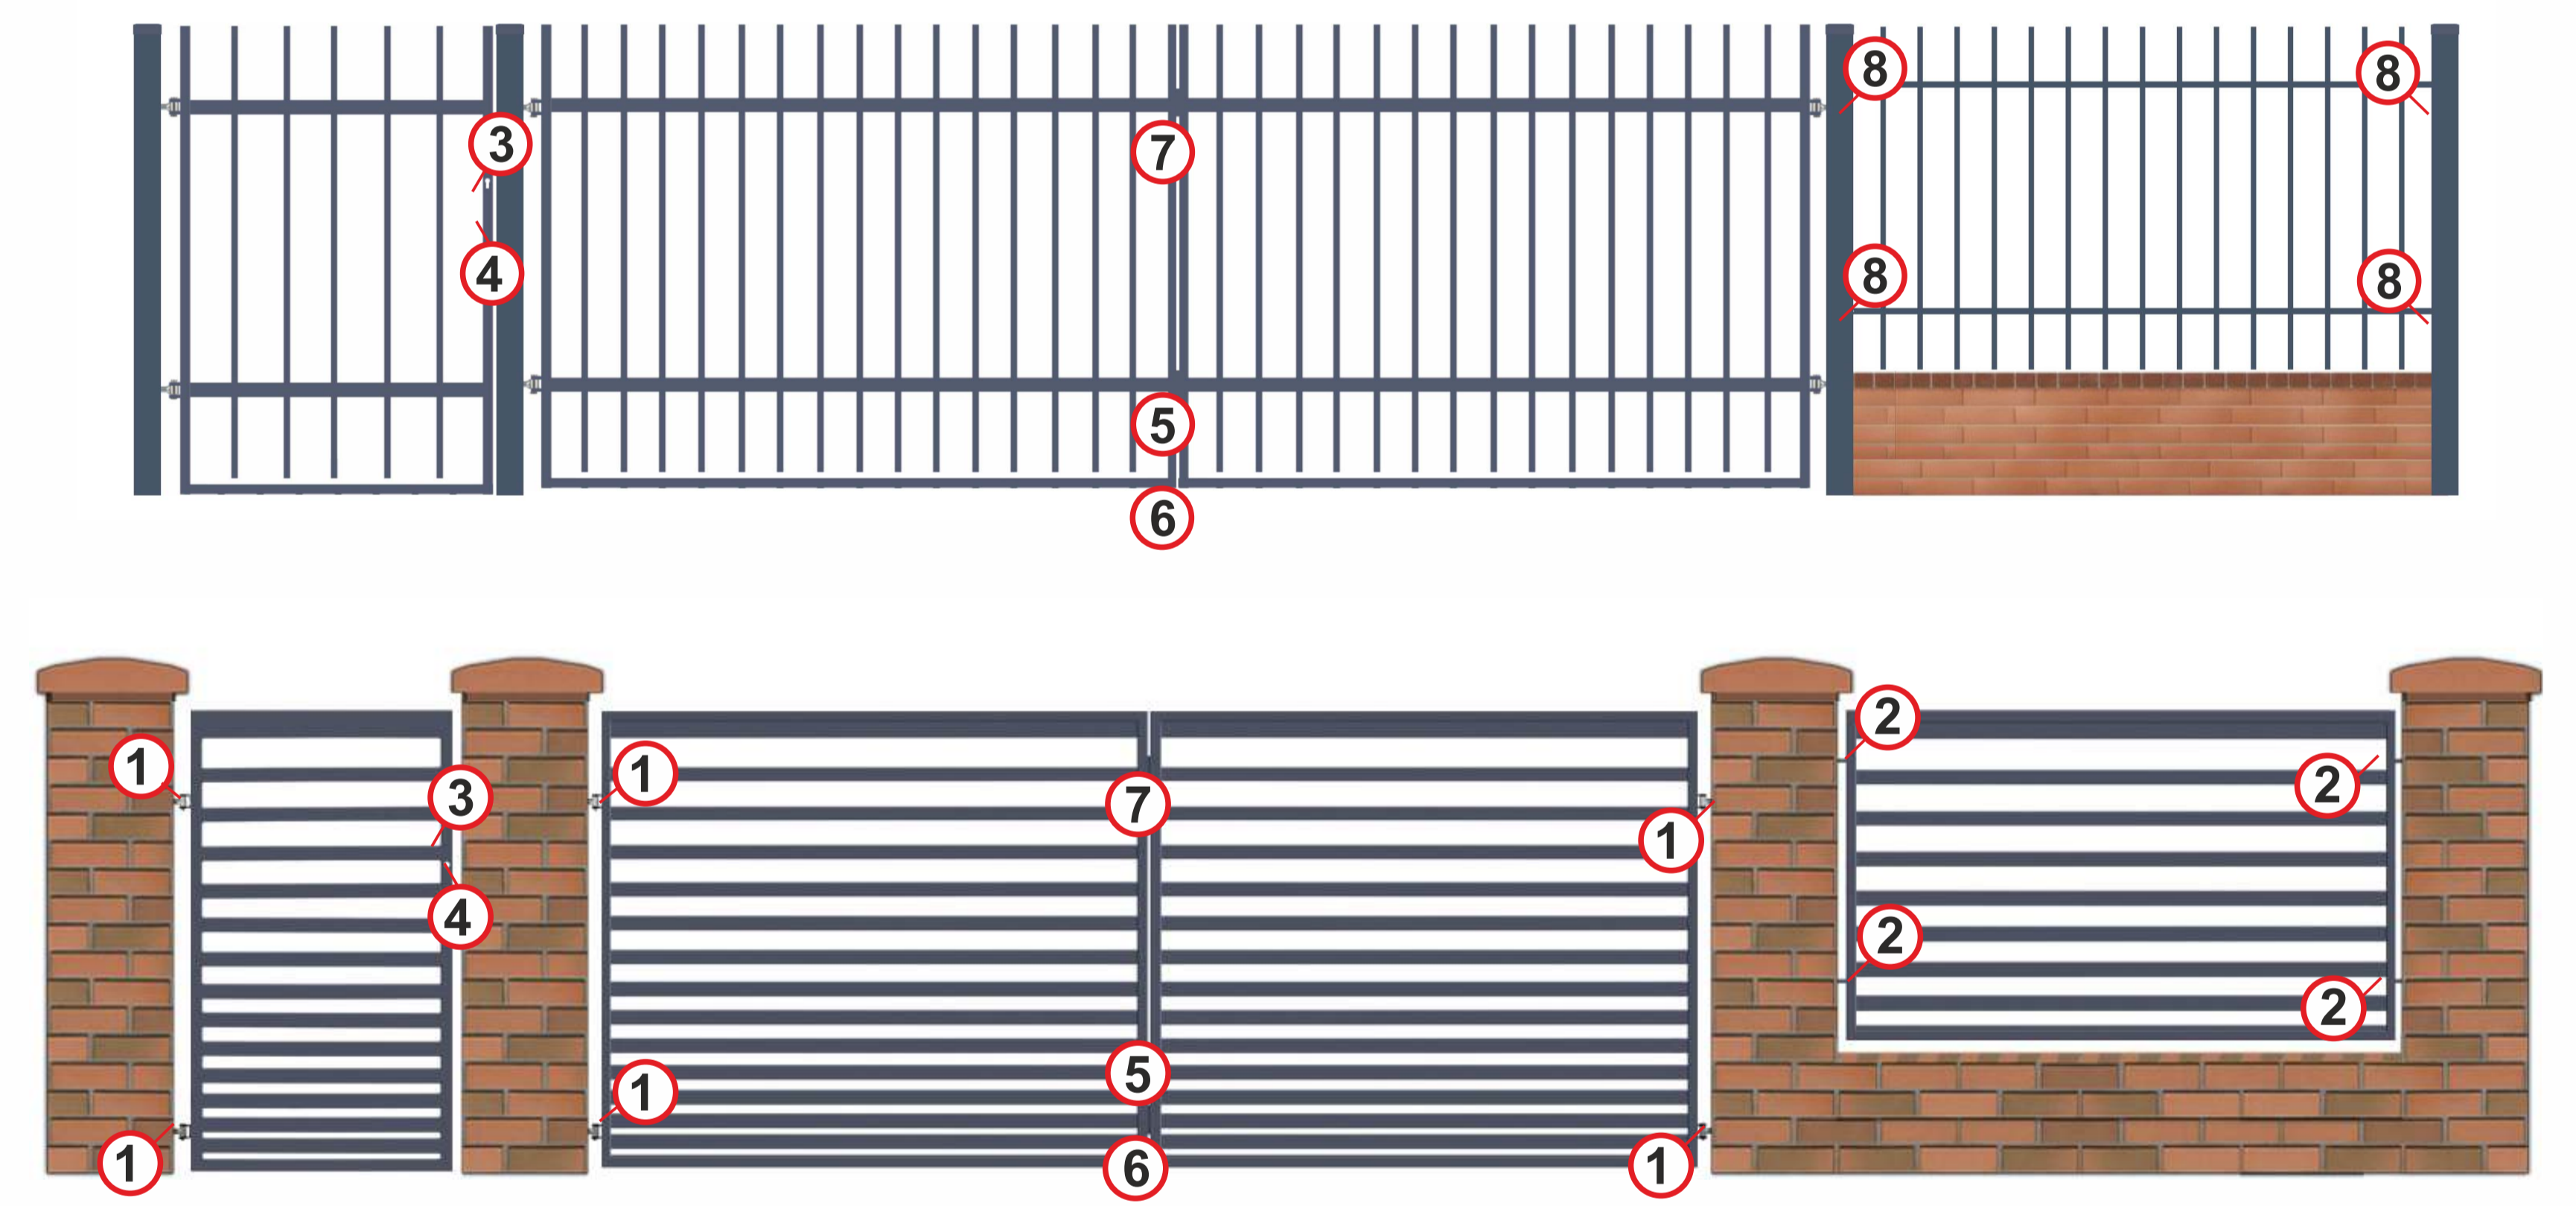


INSTALIRANJE PRIBORA



SPOJNICA ZA OGRADU VRSTA "T"

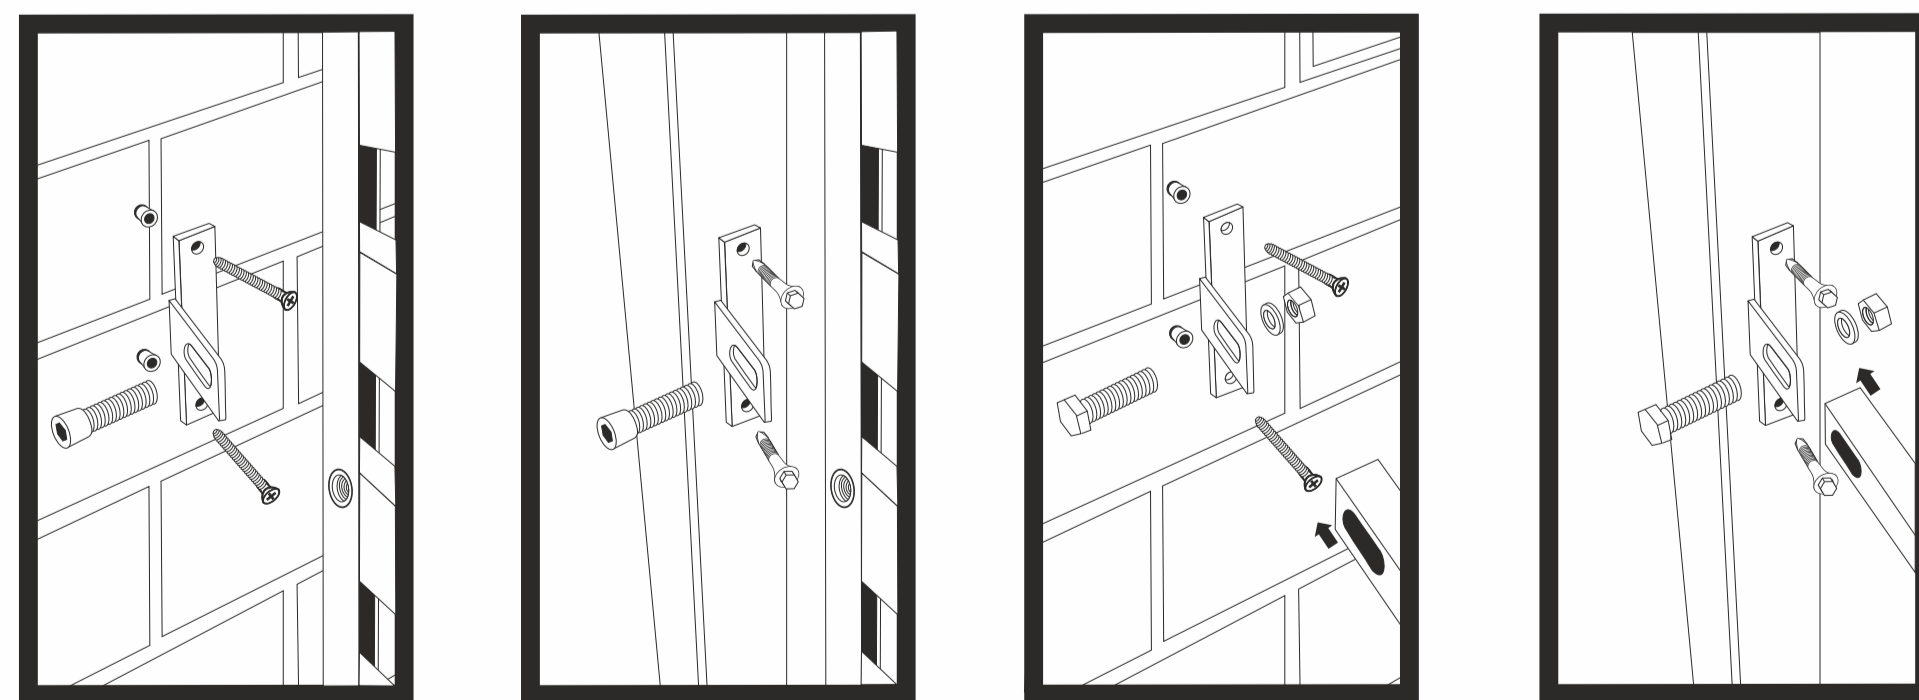

SPOJNICA ZA OGRADU VRSTA "O"

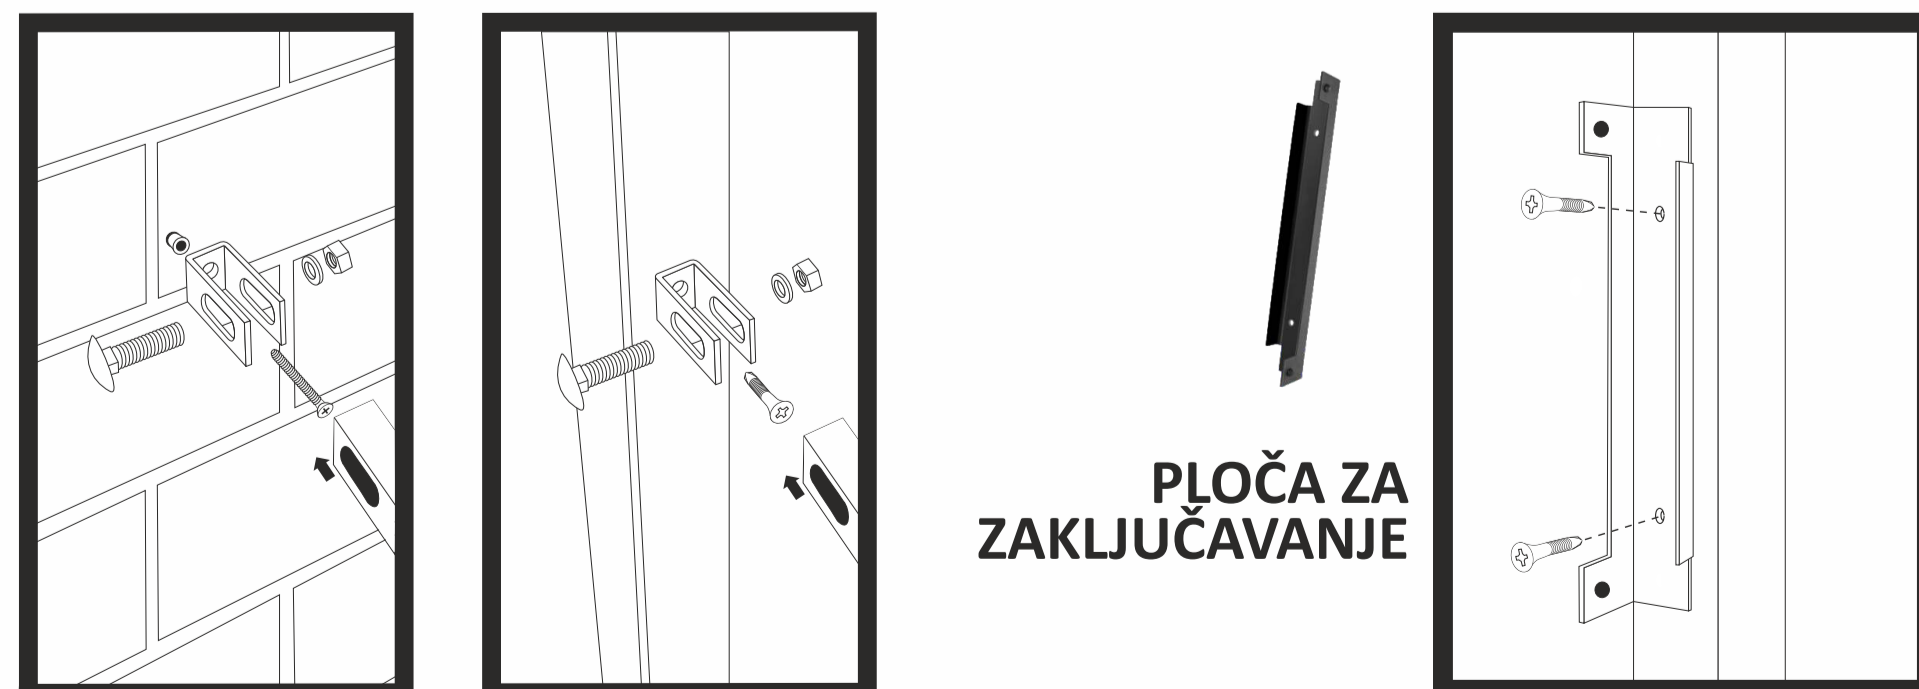

BRAVA I KVAKA ZA VRATA



PLOČA ZA ZAKLJUČAVANJE

STOPA ZA STUPOVE



1 STOPA ZA STUPOVE



2 SPOJNICA ZA OGRADU VRSTA "O"



3 BRAVA I KVAKA ZA VRATA



4 PLOČA ZA ZAKLJUČAVANJE



5 DONJI ZASUN ZA DVOSTRUKA VRATA



6 SREDNJI GRANIČNIK ZA DVOSTRUKA VRATA



7 GORNJI ZASUN ZA DVOSTRUKA VRATA



8 SPOJNICA ZA OGRADU VRSTA "T"

SET ZA DVOSTRUKA VRATA

