


5.00°

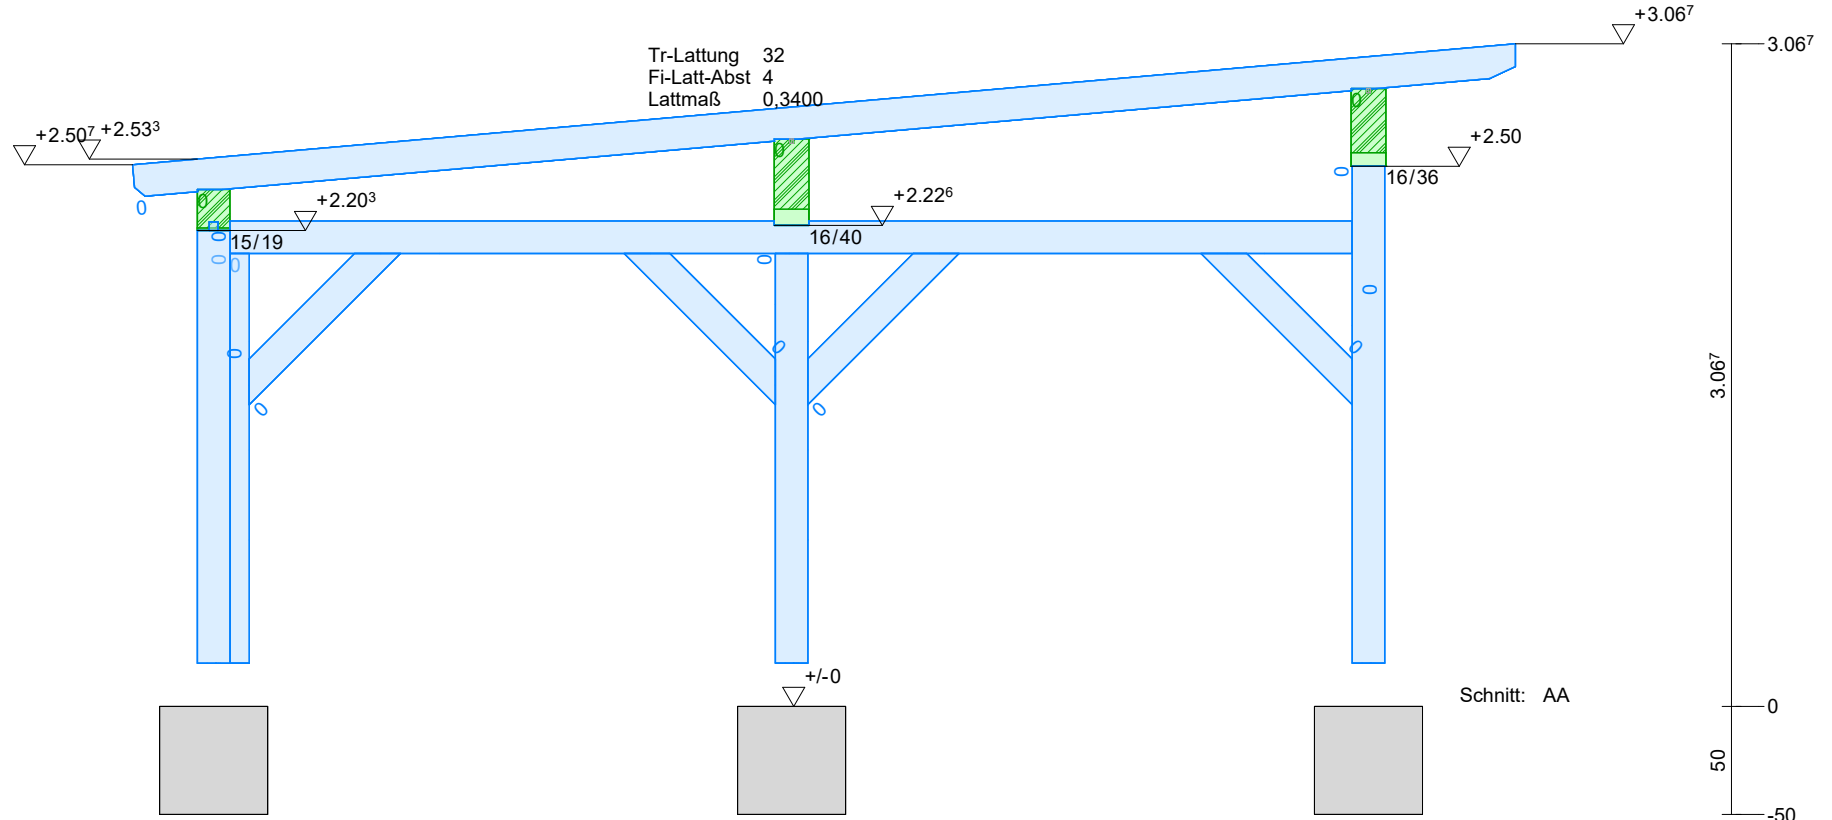

Tr-Lattung 32
Fi-Latt-Abst 4
Lattmaß 0,3400

+2.50⁷, +2.53³

+2.20³

+2.22⁶

+3.06⁷

+2.50

3.06⁷


3.06⁷

0

50

-50

Schnitt: AA

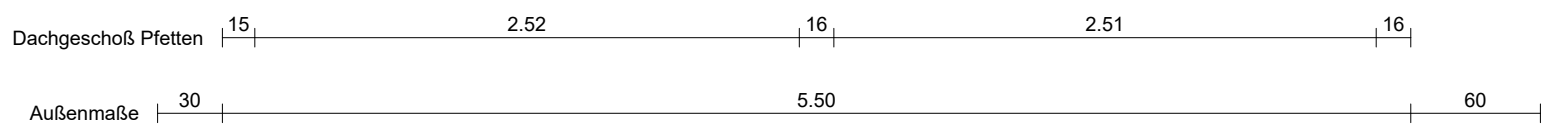

Dachgeschoß Pfetten

15

2.52

16

2.51

16

Außenmaße

30

5.50

60