


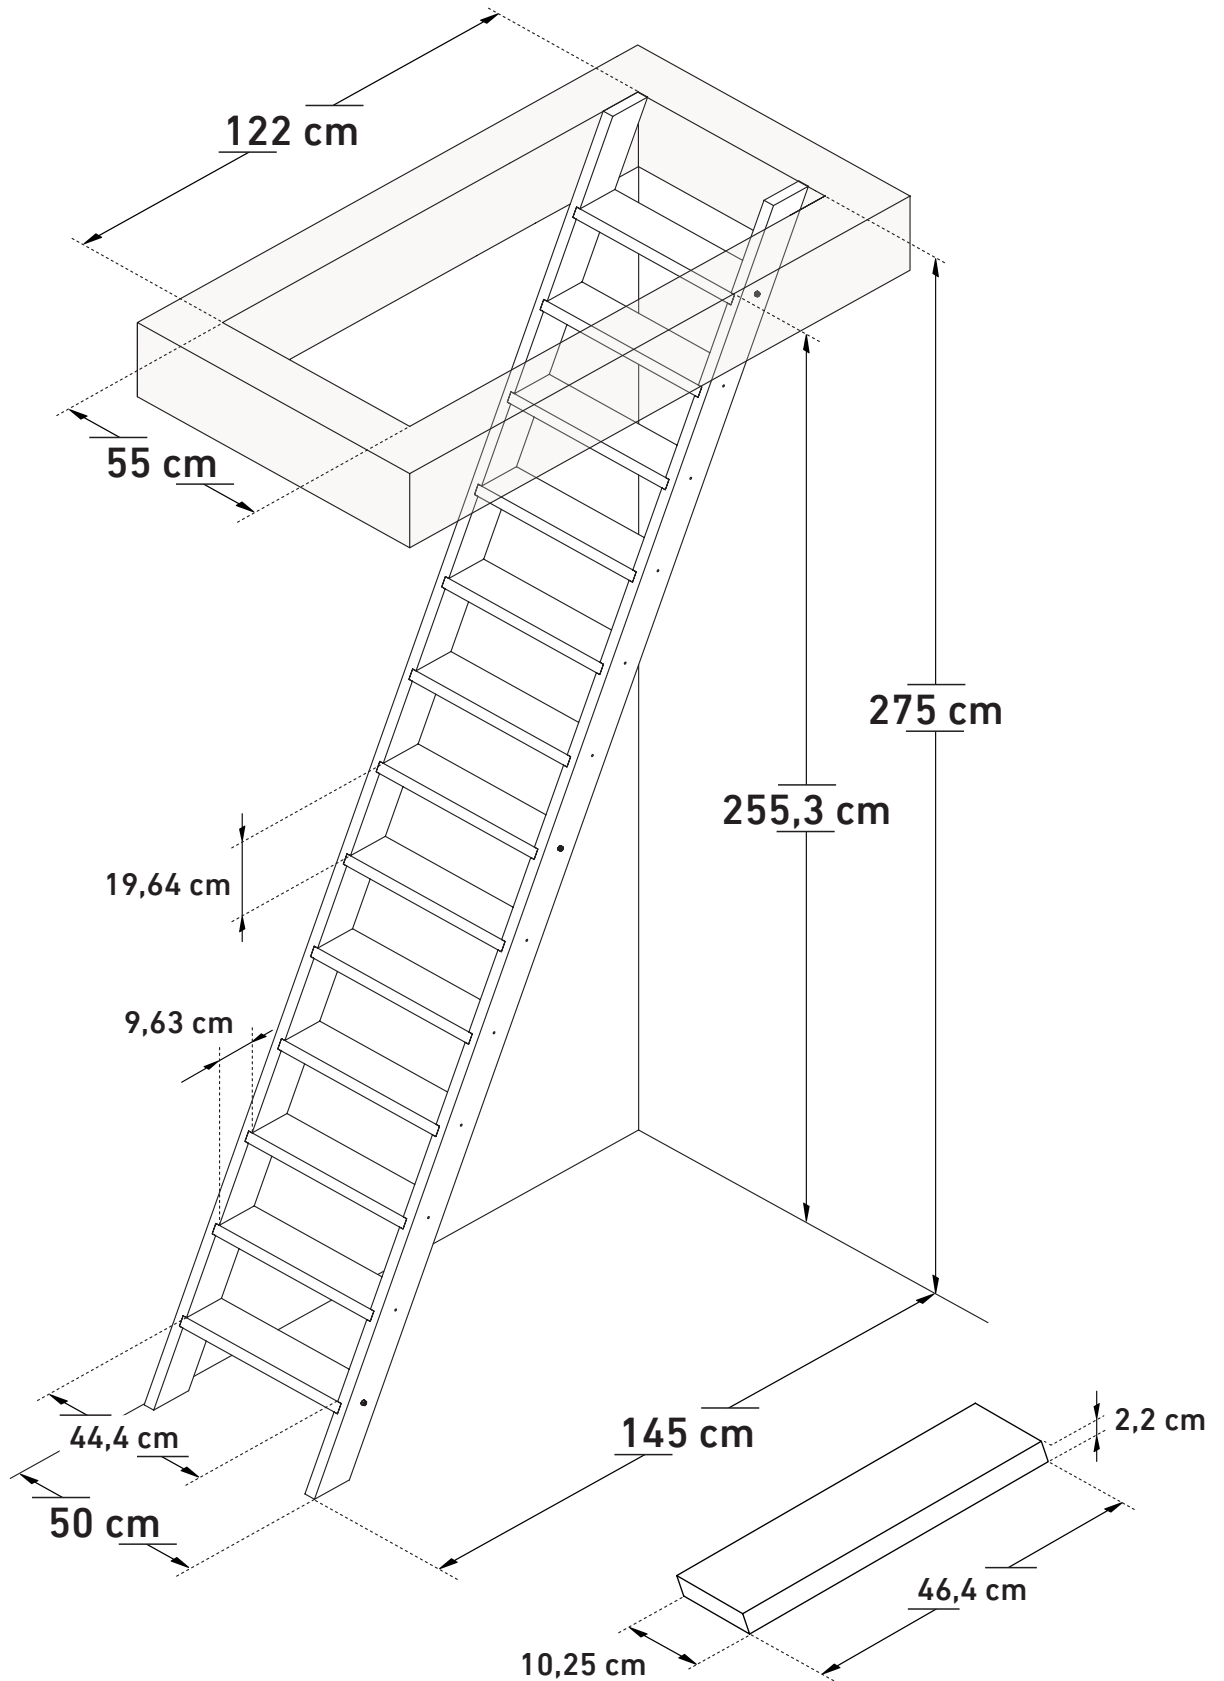

SOGEM




63,8°



300 cm


COTTAGE PREMIUM

22060605

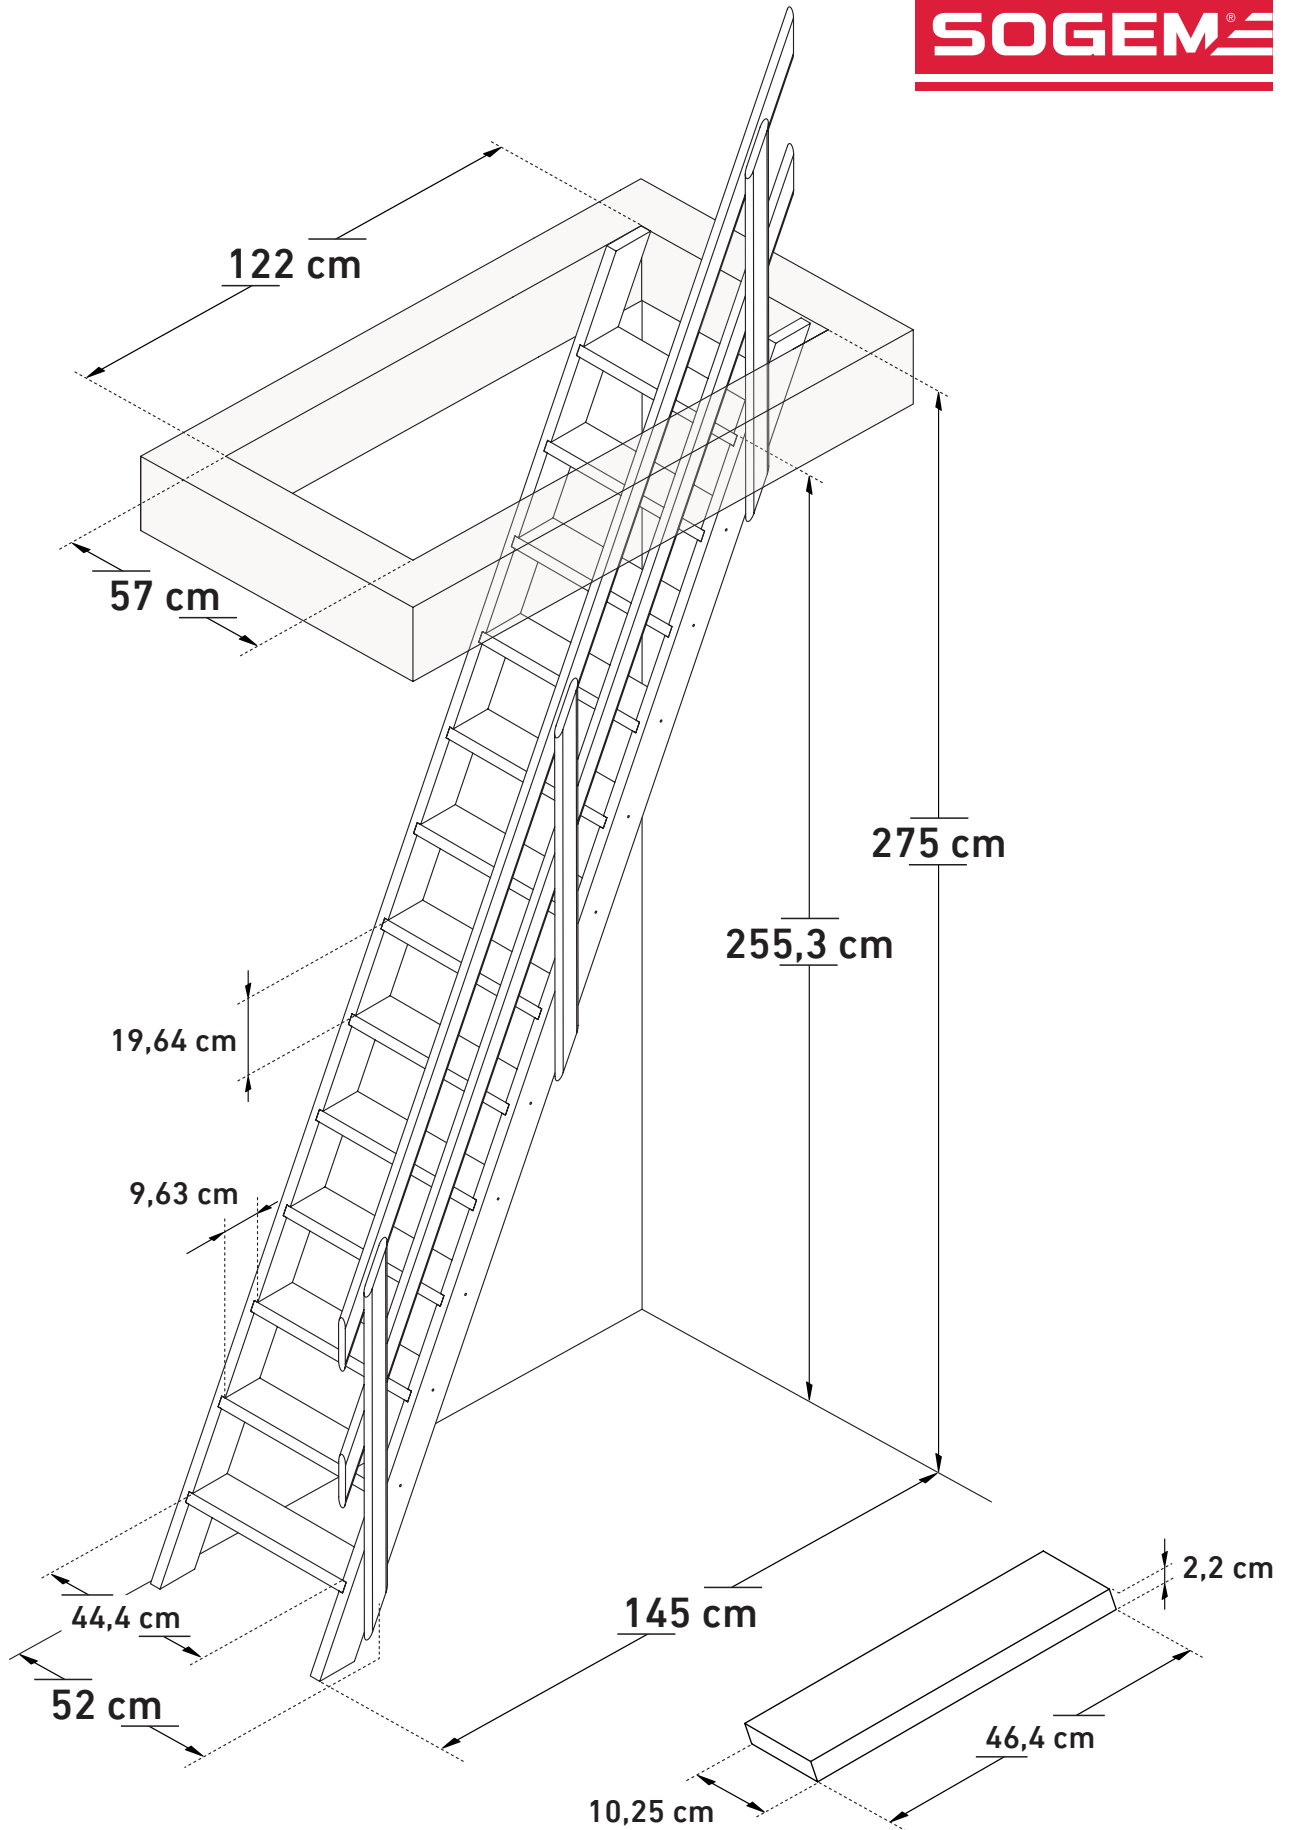

COTTAGE PREMIUM

22060605

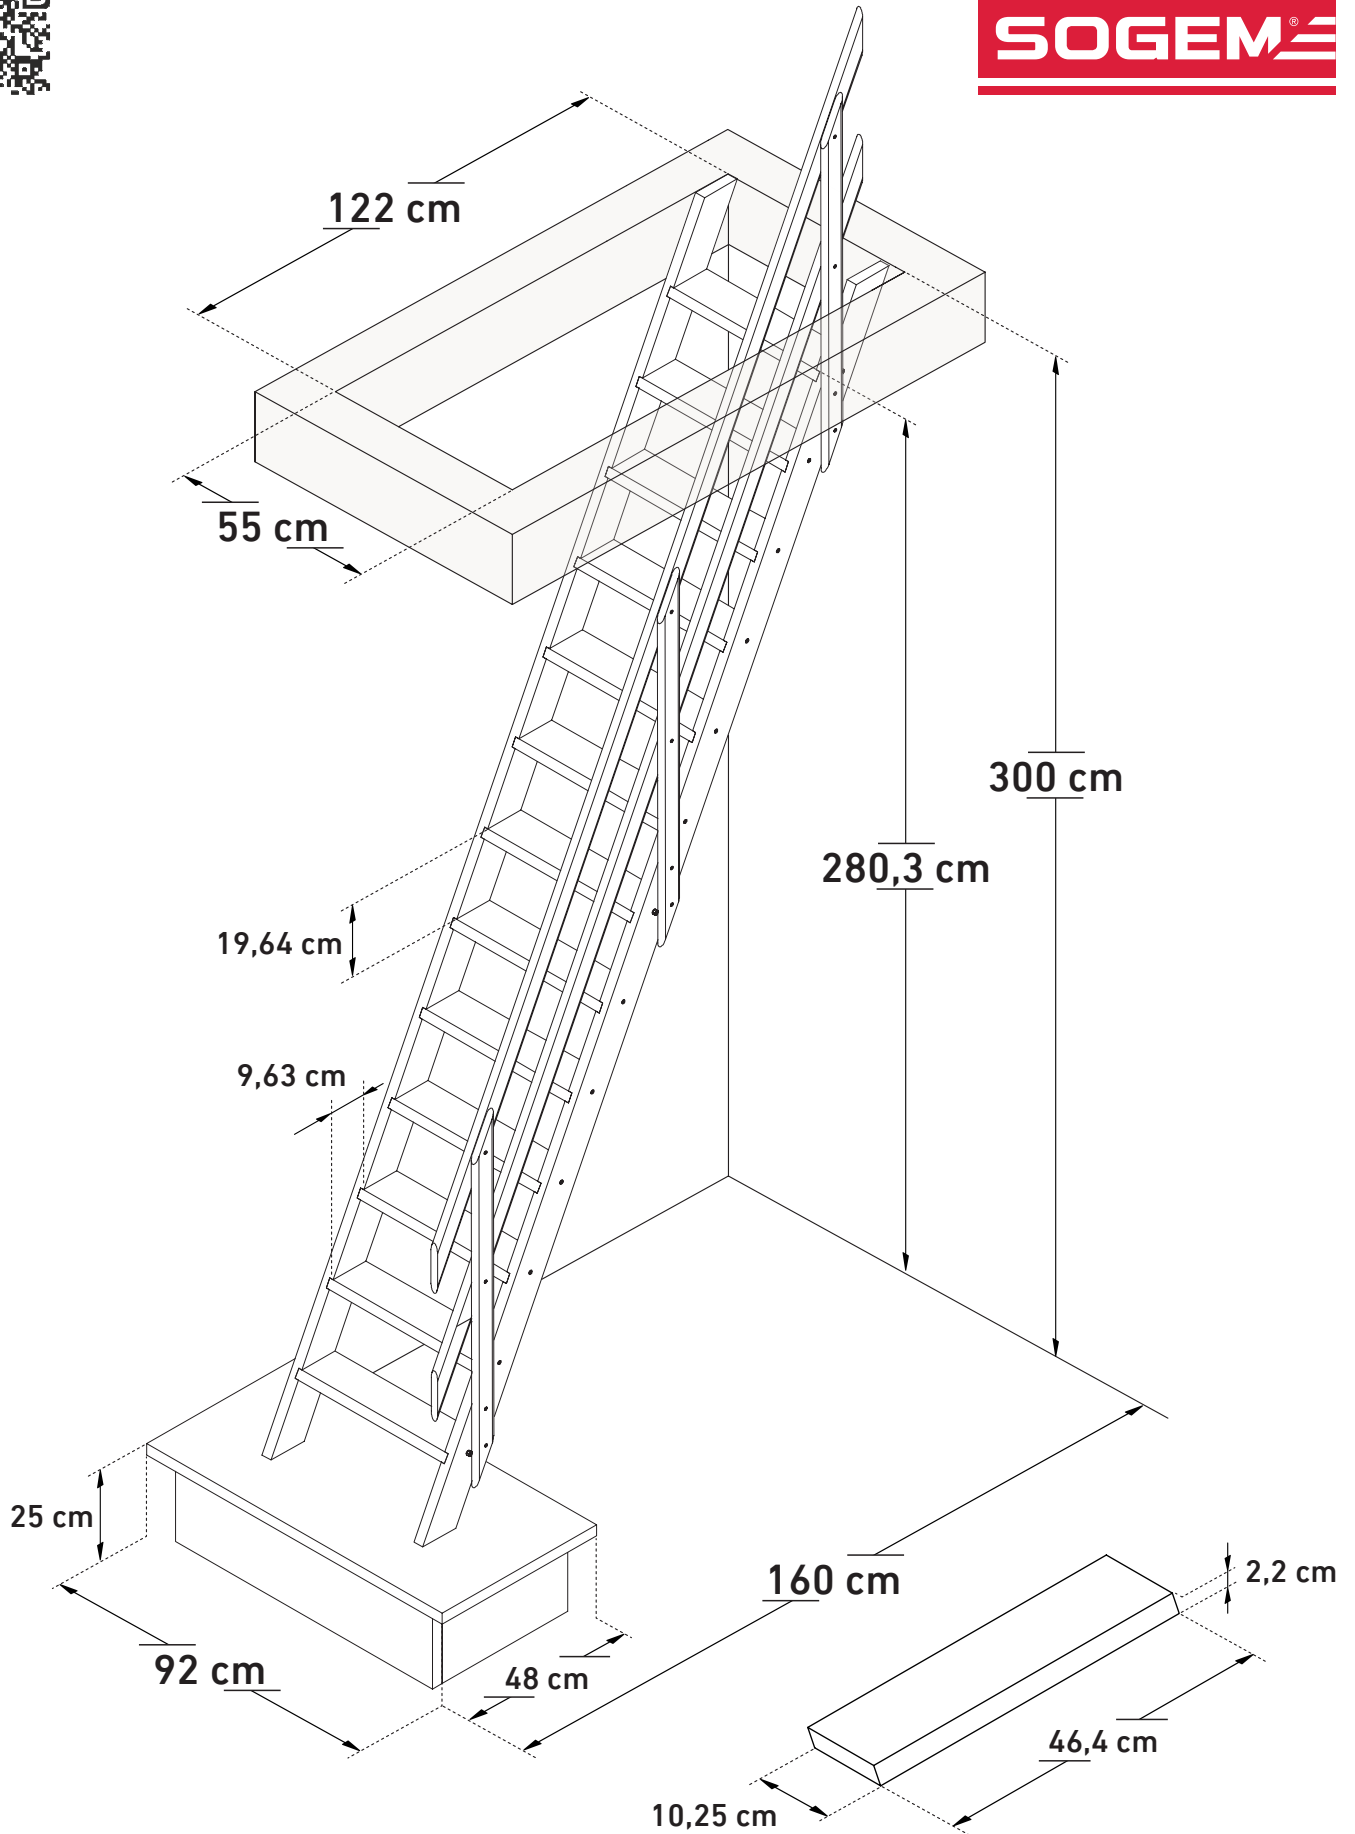

COTTAGE PREMIUM

2206060S