


BREST




EICHE
OAK
CHÊNE
EIK
QUERCIA

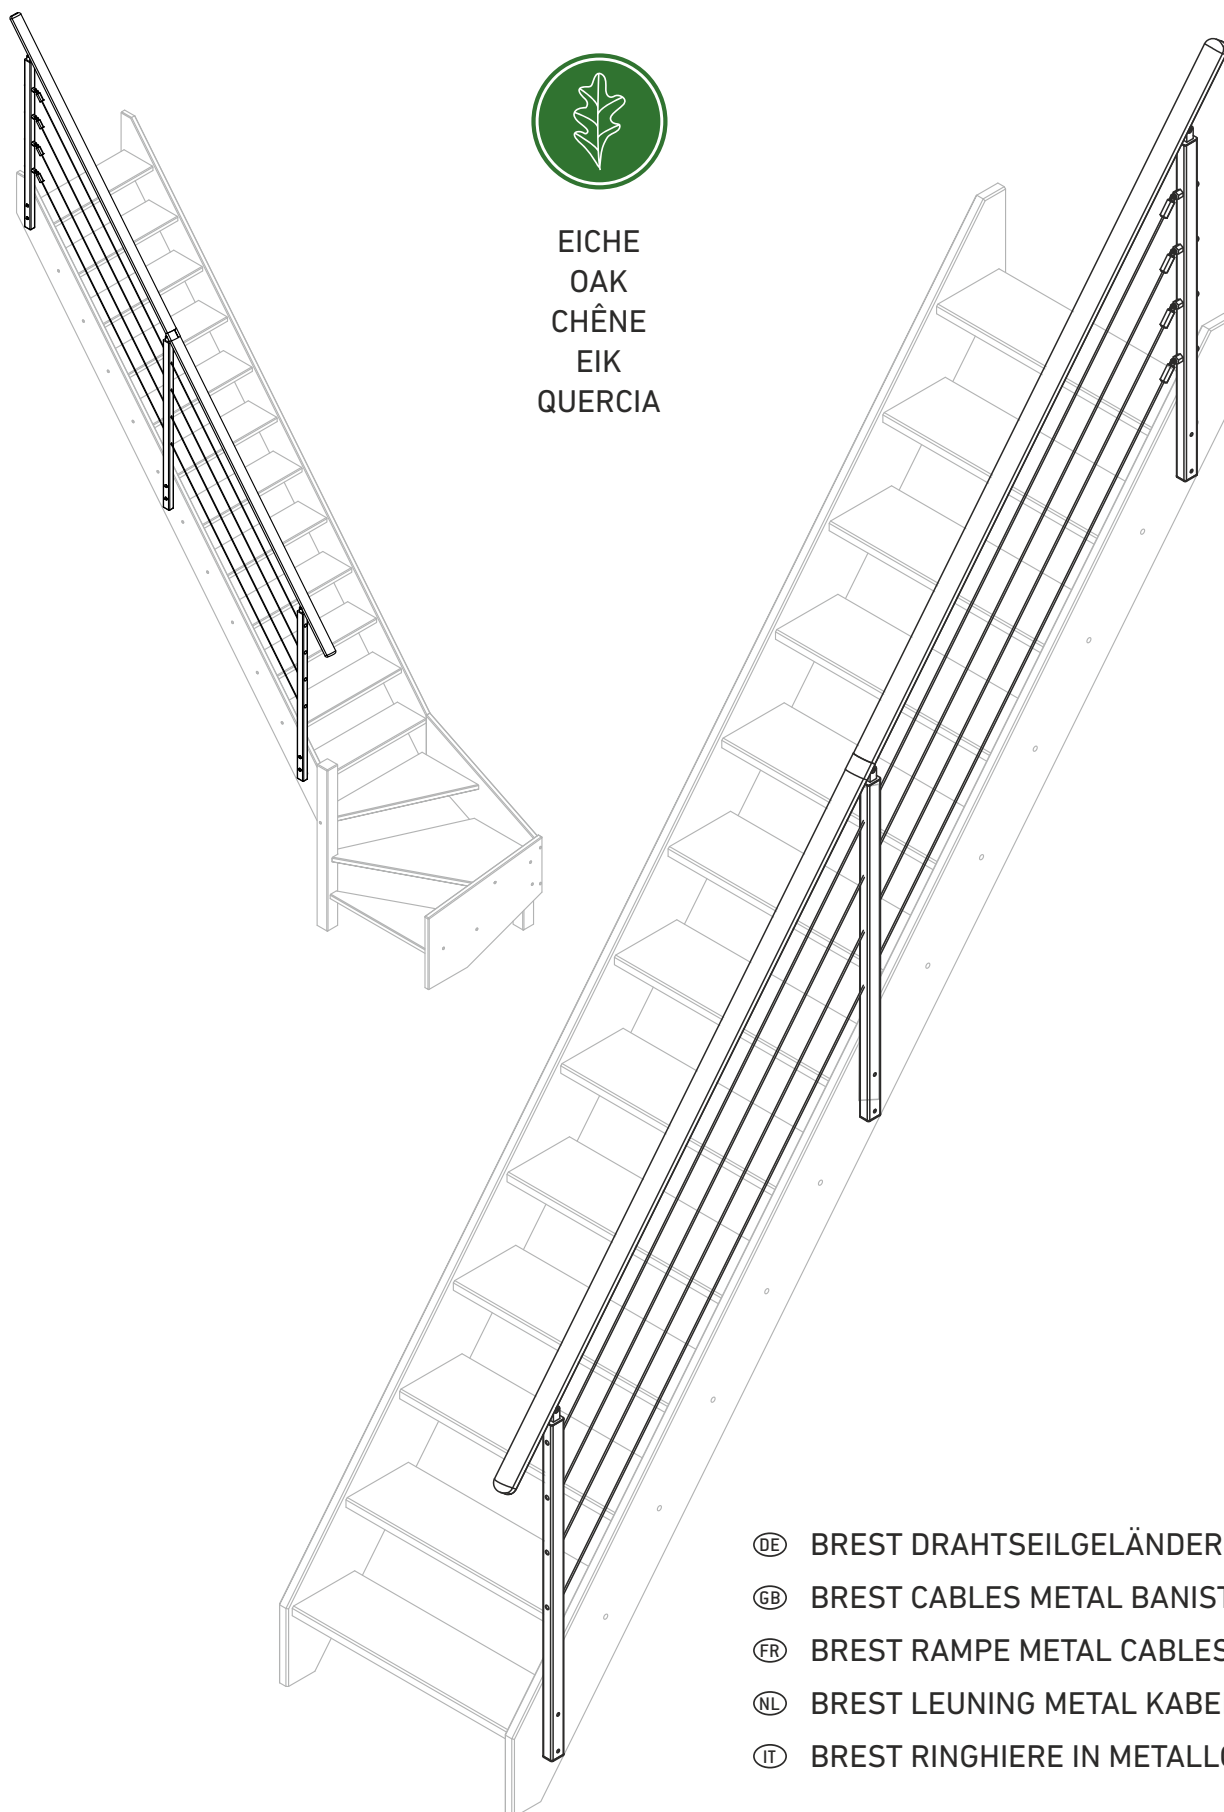


- DE BREST DRAHTSEILGELÄNDER METALL
- GB BREST CABLES METAL BANISTER
- FR BREST RAMPE METAL CABLES
- NL BREST LEUNING METAL KABELS
- IT BREST RINGHIERE IN METALLO CON CAVI

01 30x40x955 x1 	02 30x40x955 x1 	03 30x40x955 x1 	04 40x50x1815 x2 	05 M6 x4 	06 Ø10x16 x4 	07 M6x6 x8 	08 Ø4x3500 x4 	09 M6x55 x4
				10 20x40x250 x2 	11 M12x42 x4 	12 17x40 x4 	13 Ø15x10 x4 	14 M6x20 x3
15 20x40x395 x1 	16 45x50x55 x1 	17 M8x74 x6 	18 Ø4x24 x12 	19 M8 x6 	20 M8xØ16x1 x6 	21 HEX3 x1 		

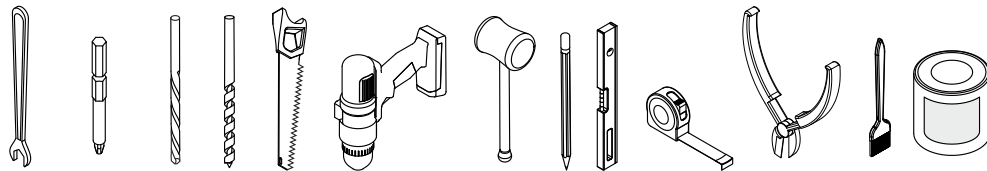



13	Ph2/3	08	04
15	Pz2/3		
17			

1

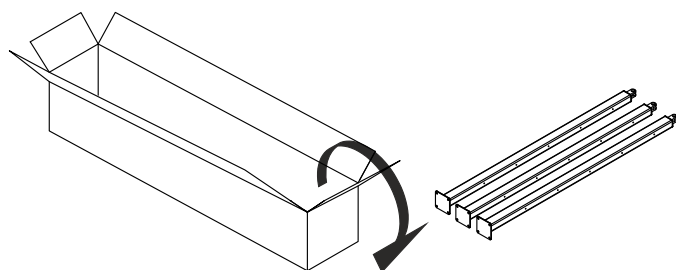

2

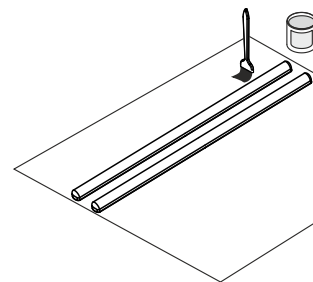

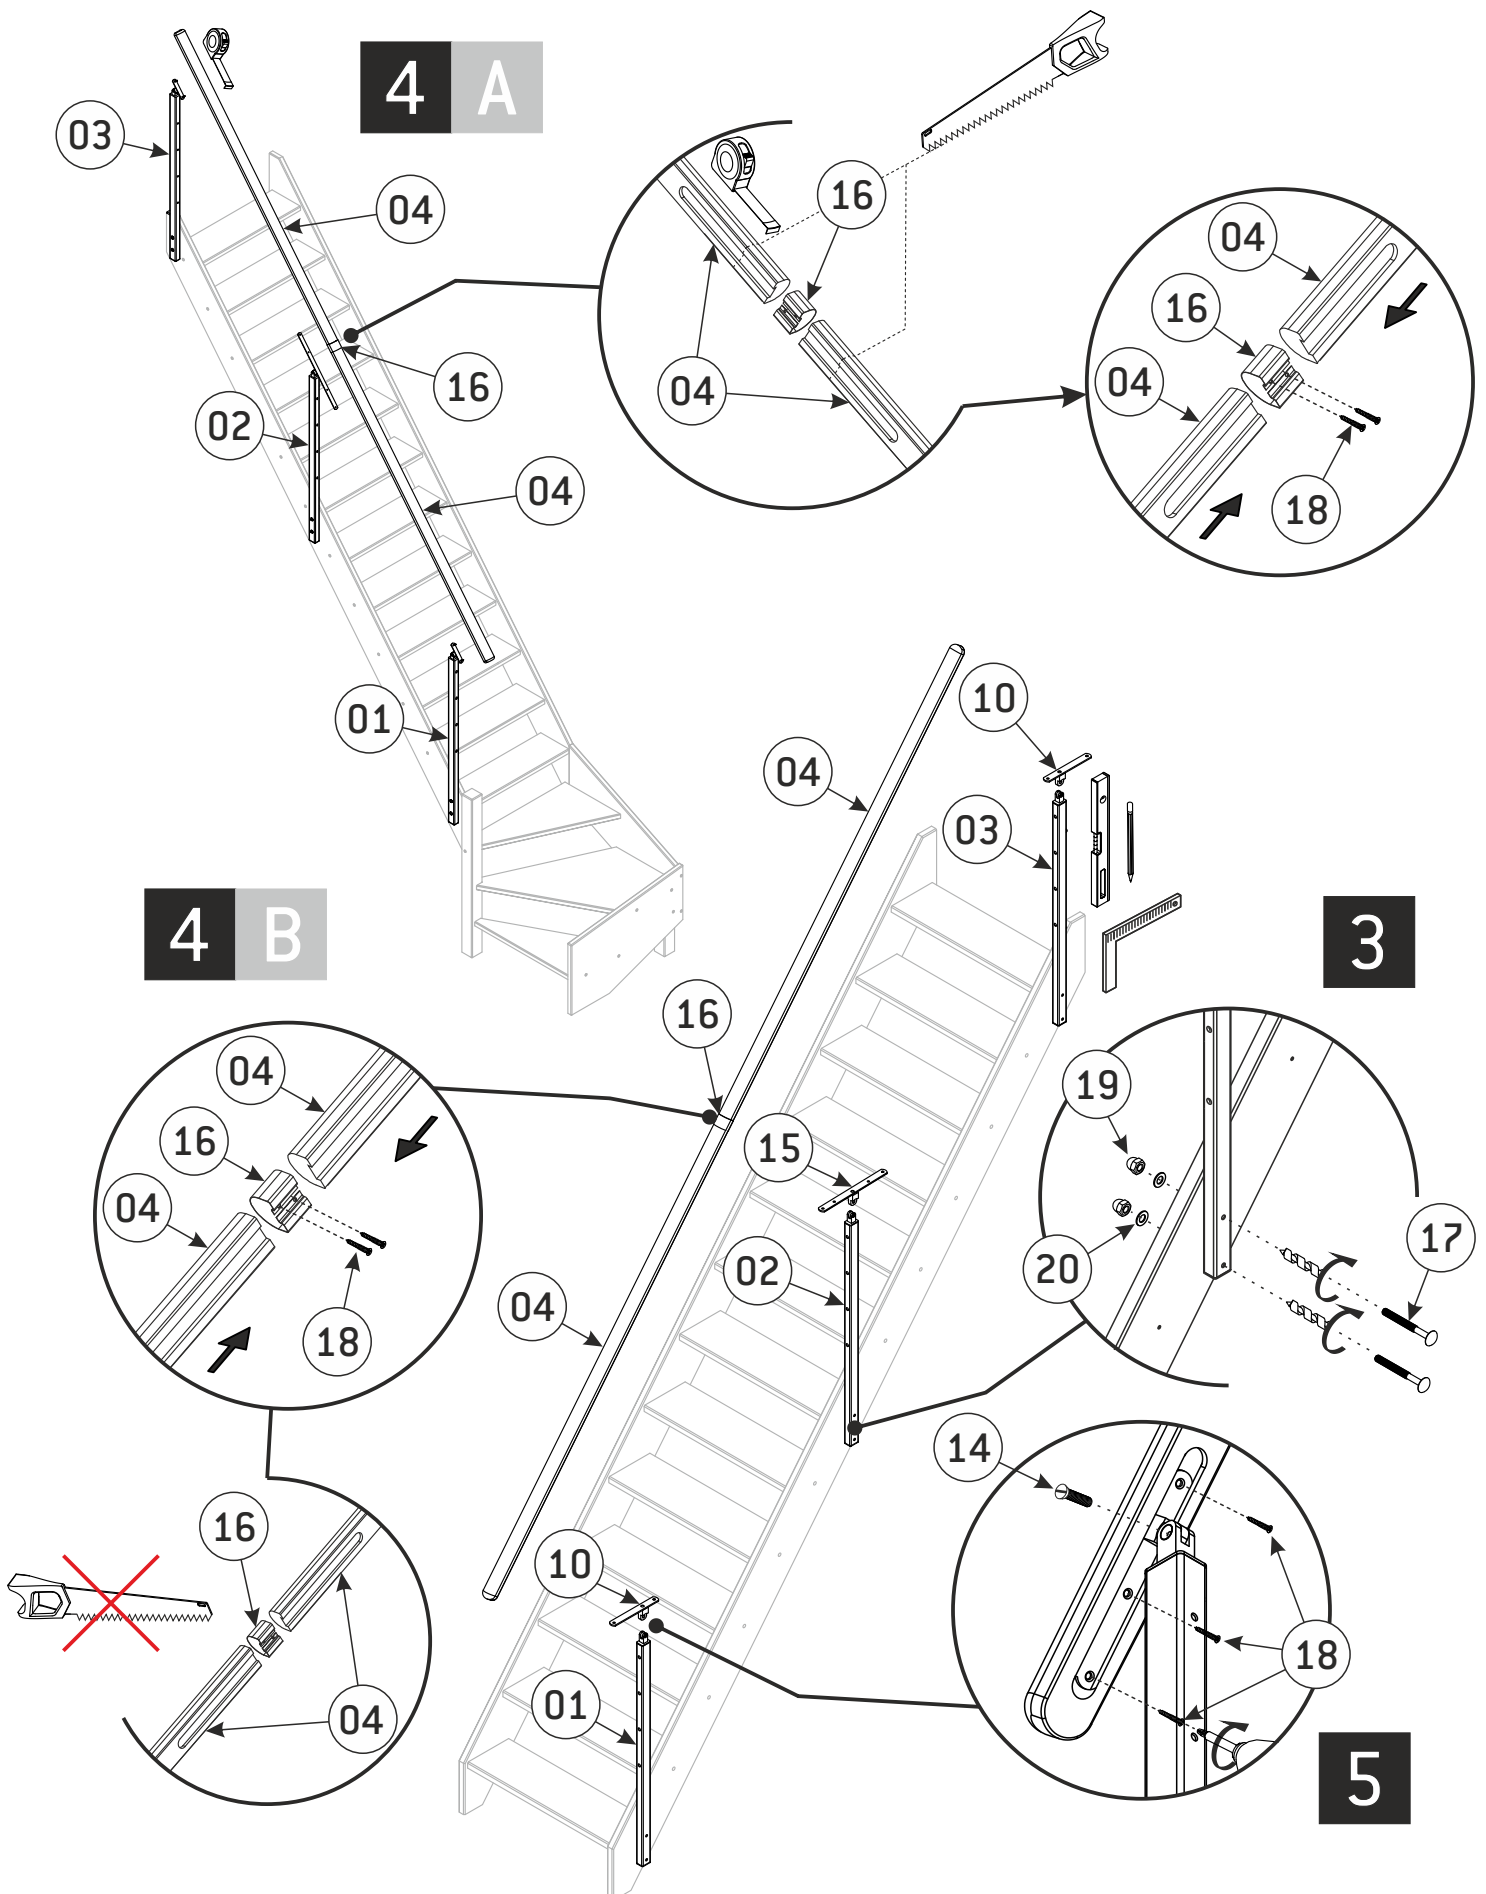

6

