


Pogled s strani fasade

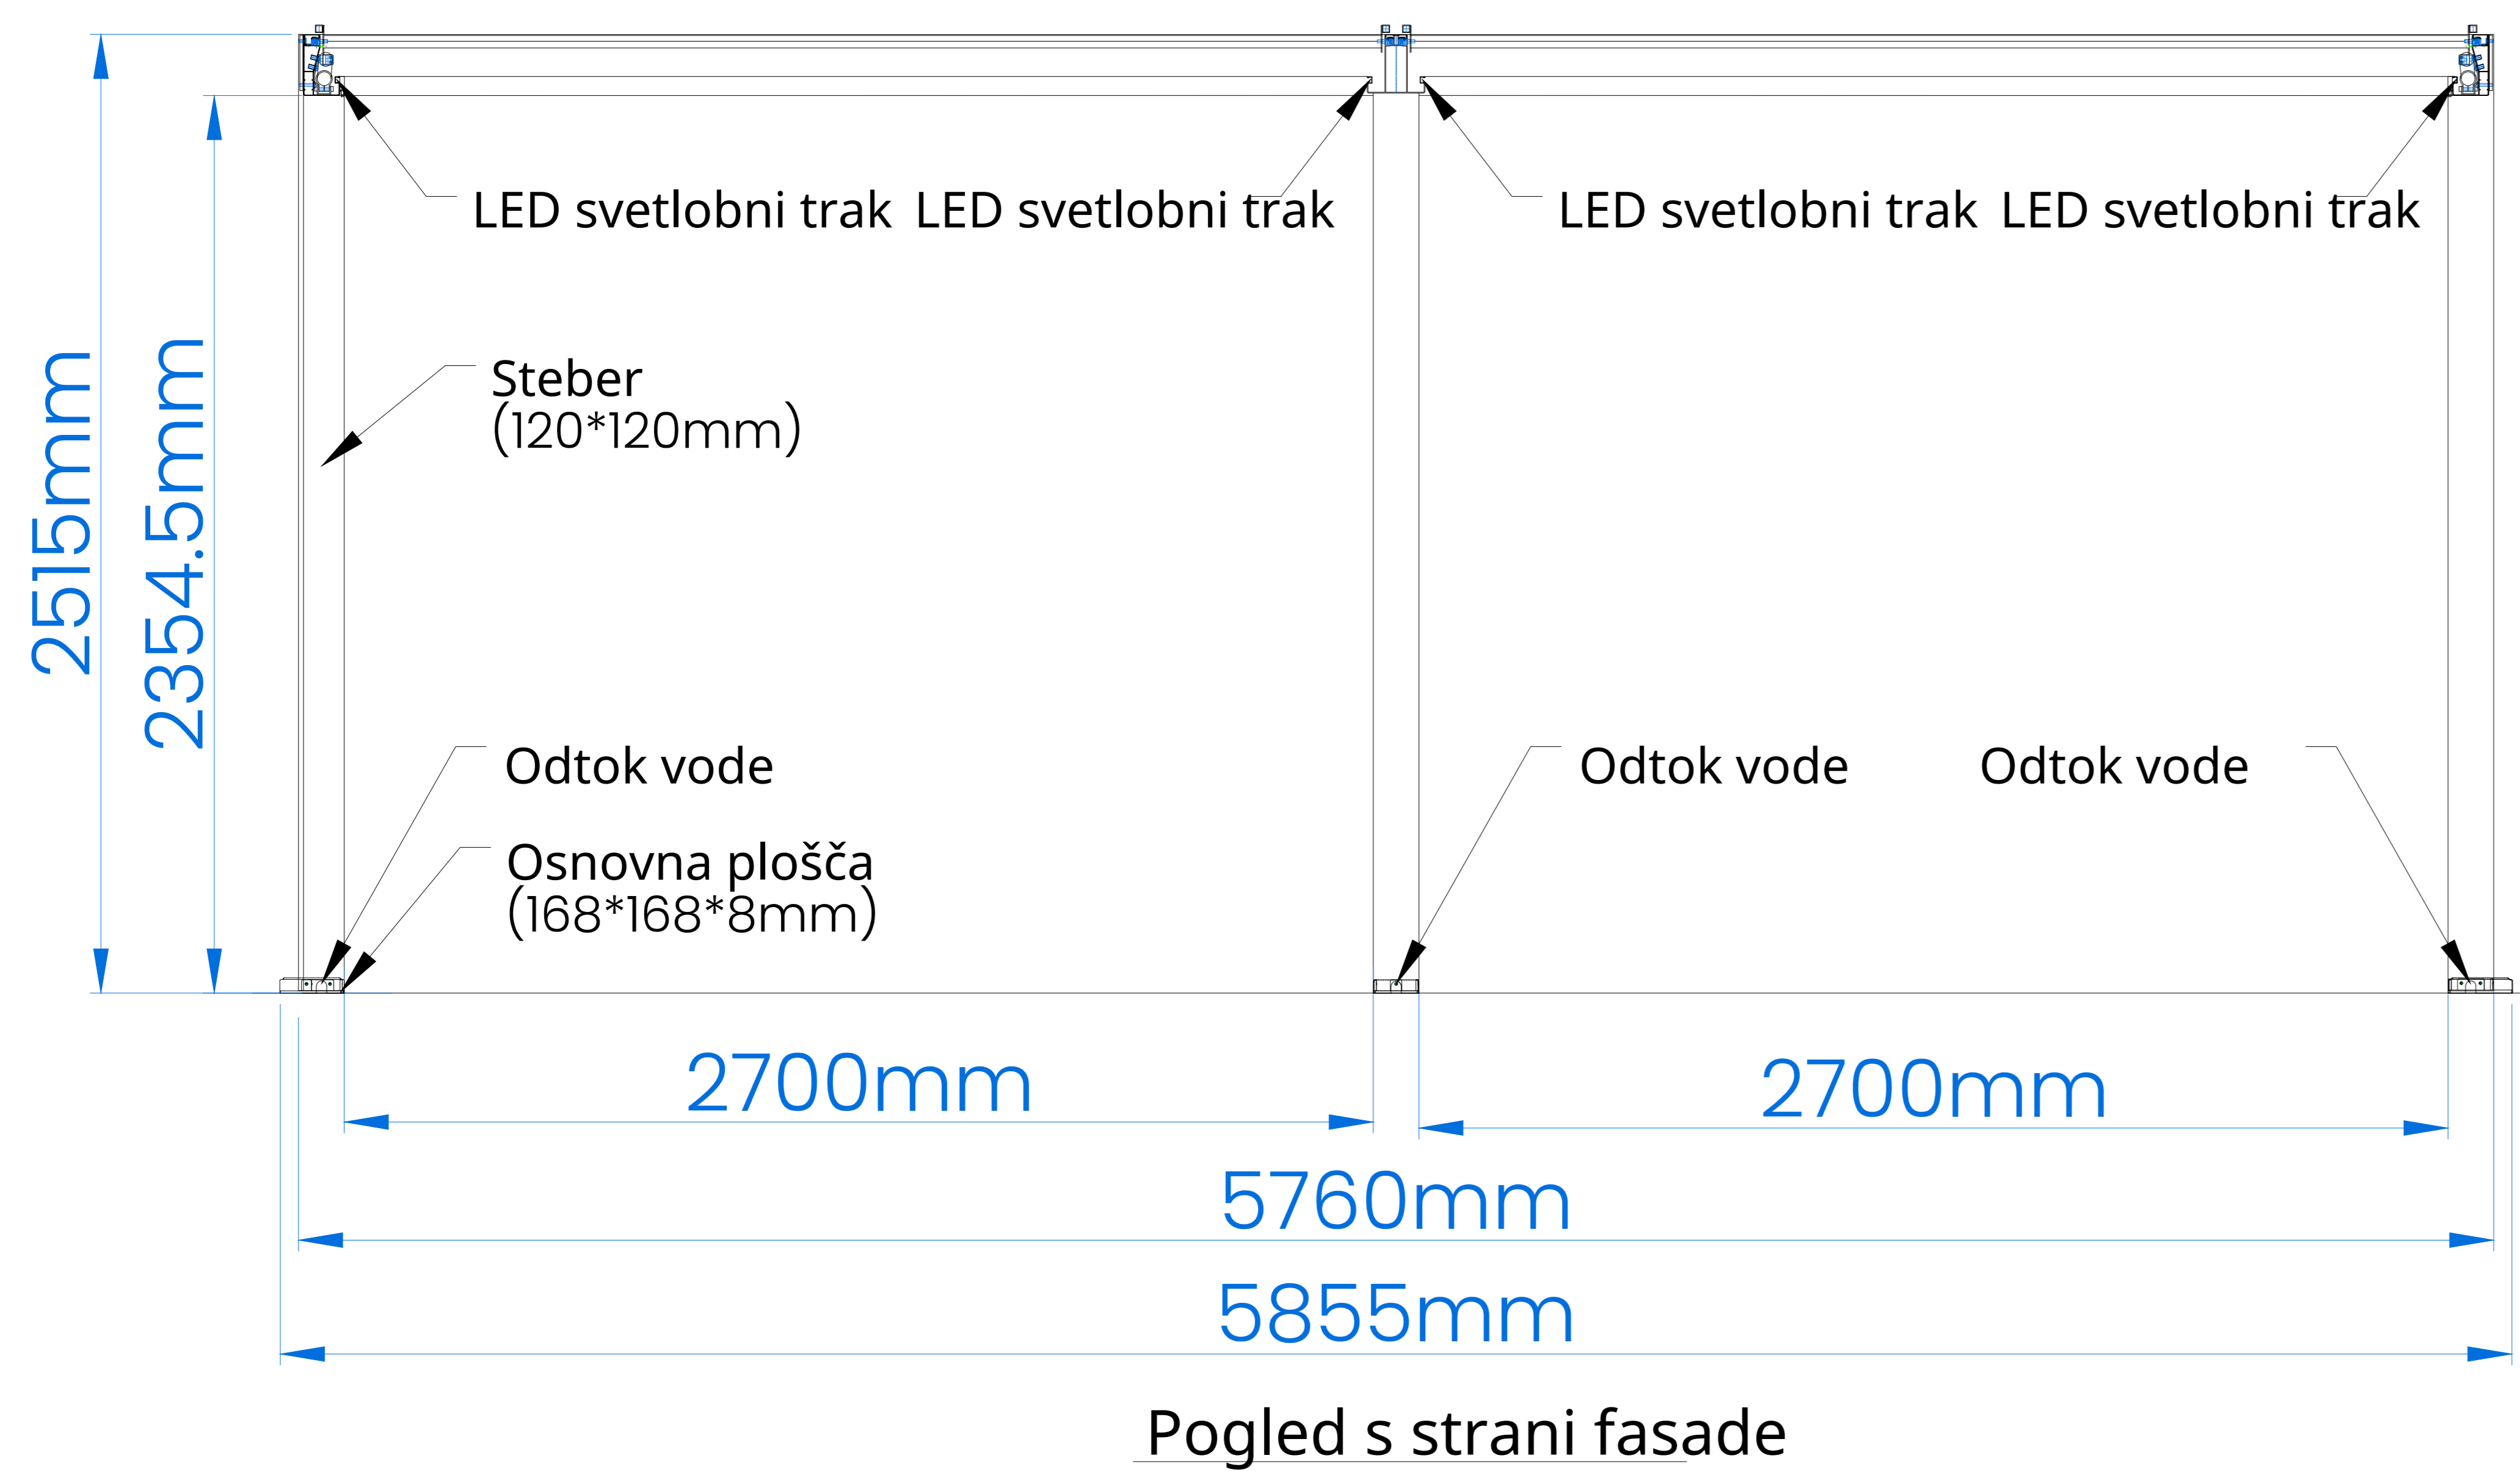

Pogled s strani fasade



Bellano S25, 3 x 6, Stensko pritrjena