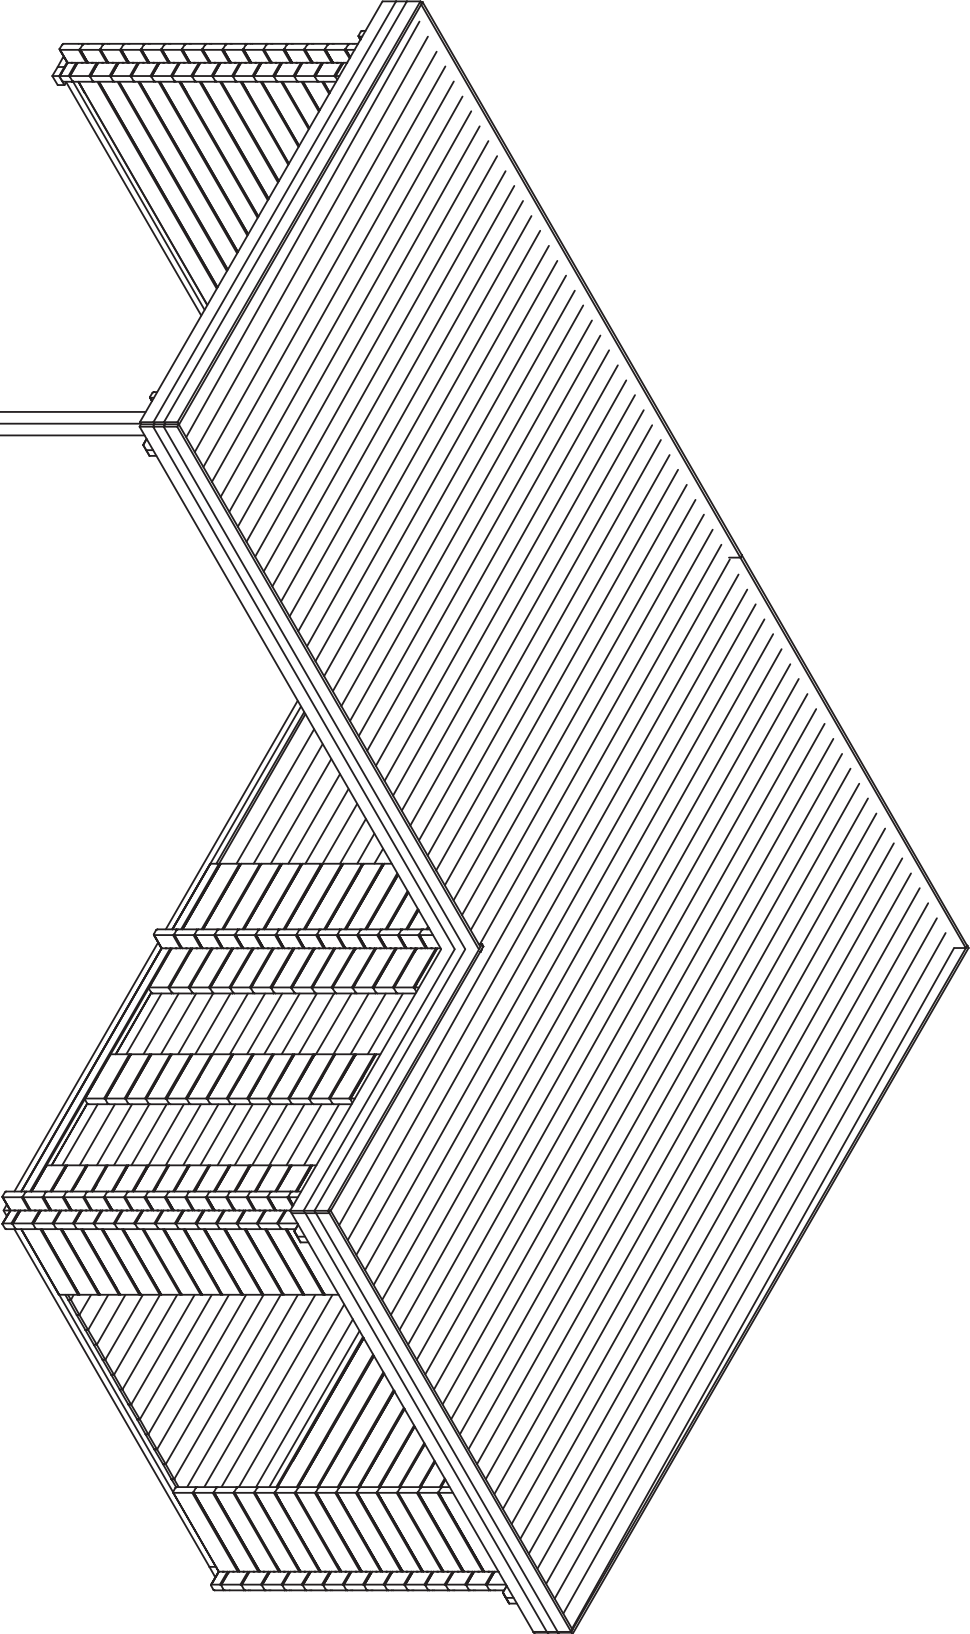
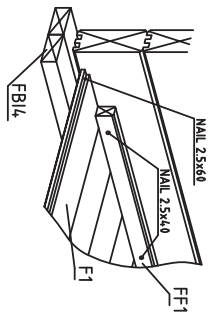
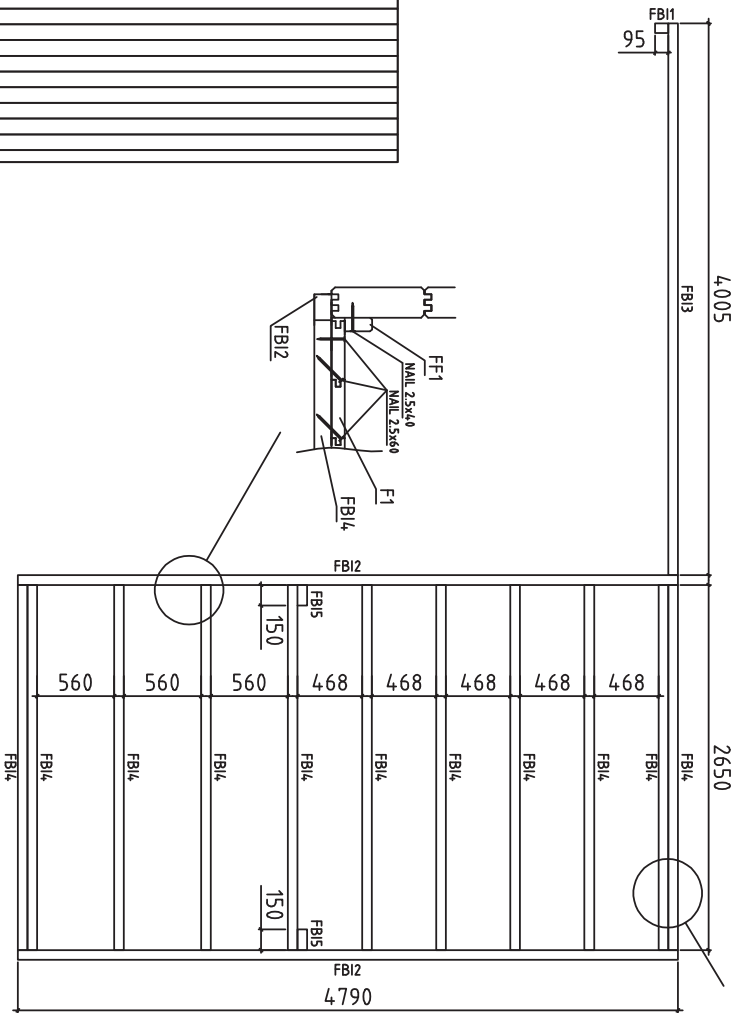
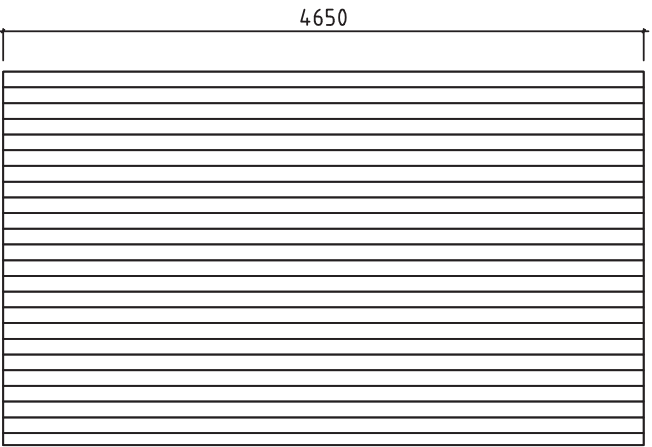





Date      rev.      Description

V 1.0


|          |         |       |                |
|----------|---------|-------|----------------|
| House    | 7031821 | Sheet | 1              |
| Drawing  | 3D      | Scale |                |
| Material | 70x135  | Date  | 17.02.2023     |
| Drawer   | K.K.    | File  | 7031821 3D.dwg |




|          |                                        |       |             |
|----------|----------------------------------------|-------|-------------|
| House    | 7031821                                | Sheet | 2           |
| Drawing  | FLOORBEAMS-FUSSBODENBALKEN-VLOERBALKEN | Scale | 1:50        |
| Material | 70x4,5                                 | Date  | 17.02.2023  |
| Drawer   | K.K.                                   | File  | 7031821.dwg |

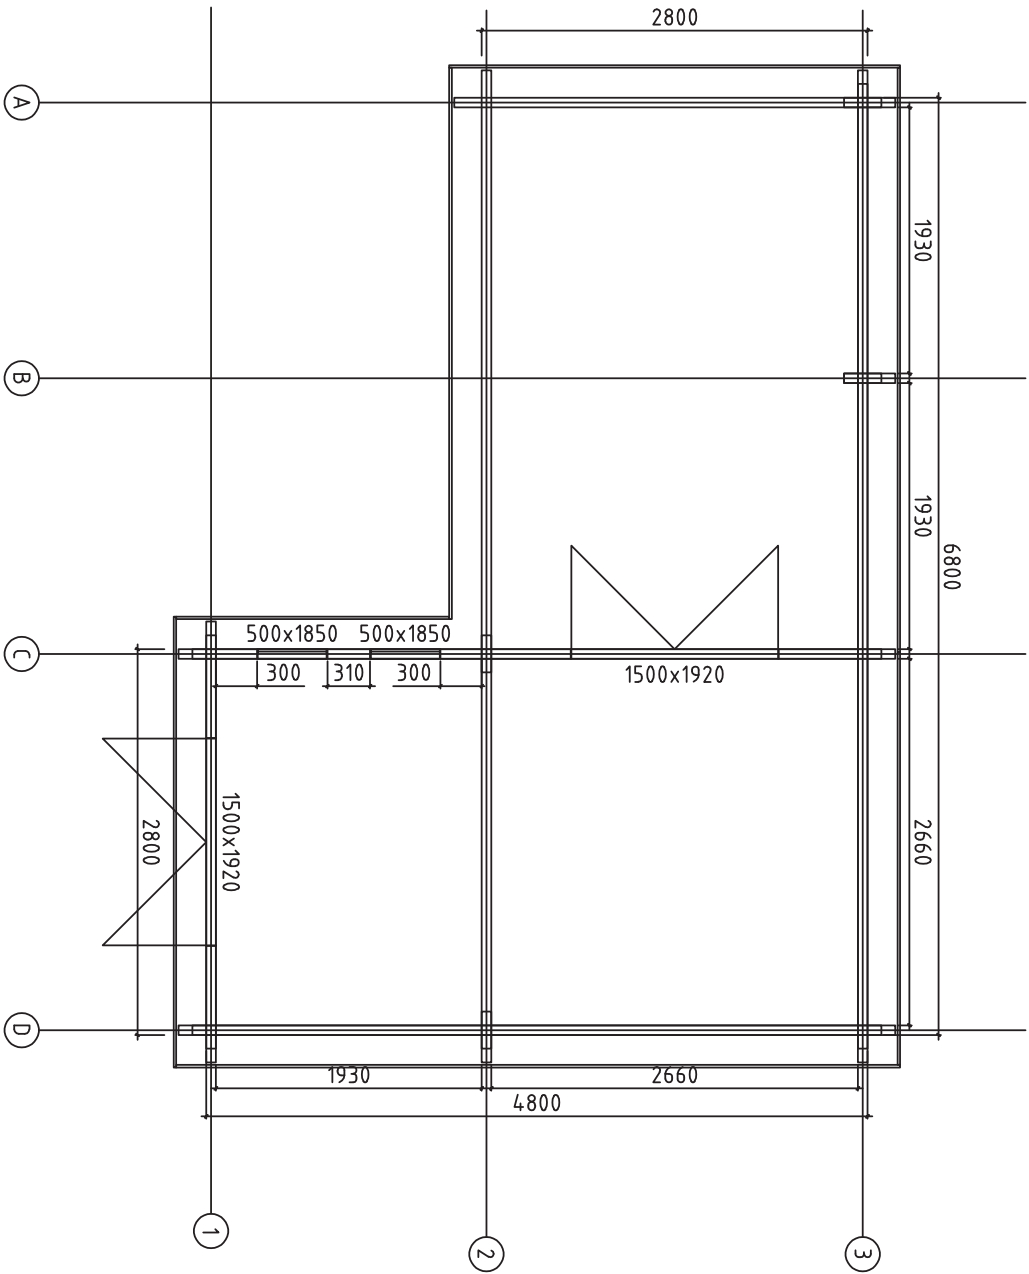


|          |         |       |             |
|----------|---------|-------|-------------|
| House    | 7031821 | Sheet | 3           |
| Drawing  | Plan    | Scale | 1:50        |
| Material | 44x135  | Date  | 17.02.2023  |
| Drawer   | K.K.    | File  | 7031821.dwg |

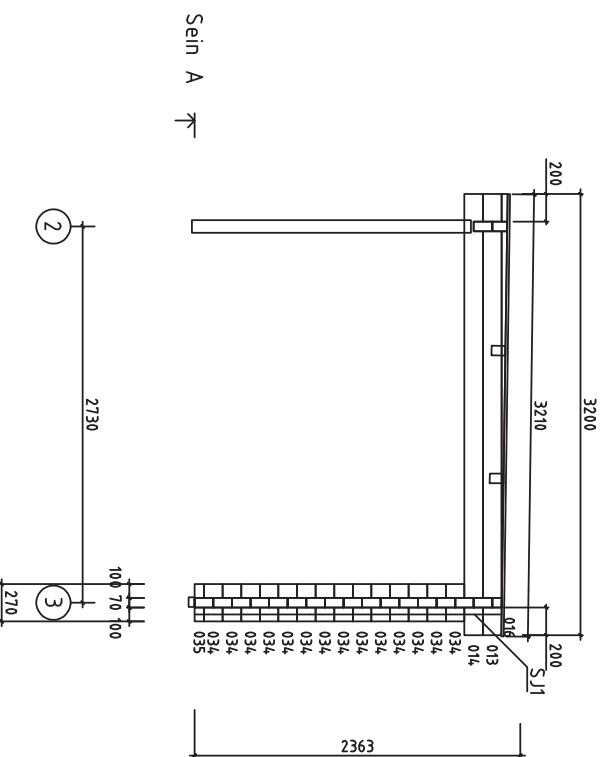

|          |          |       |             |
|----------|----------|-------|-------------|
| House    | 7031821  | Sheet | 4           |
| Drawing  | SEIN A   | Scale | 1:50        |
| Material | 7.0x13.5 | Date  | 17.02.2023  |
| Drawer   | K.K.     | File  | 7031821.dwg |

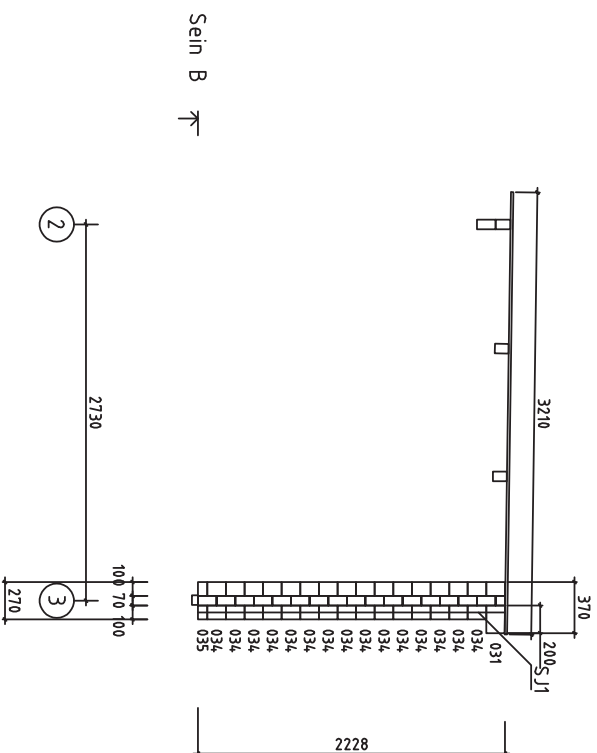


|          |          |       |             |
|----------|----------|-------|-------------|
| House    | 7031821  | Sheet | 5           |
| Drawing  | SEIN B   | Scale | 1:50        |
| Material | 7.0x13.5 | Date  | 17.02.2023  |
| Drawer   | K.K.     | File  | 7031821.dwg |

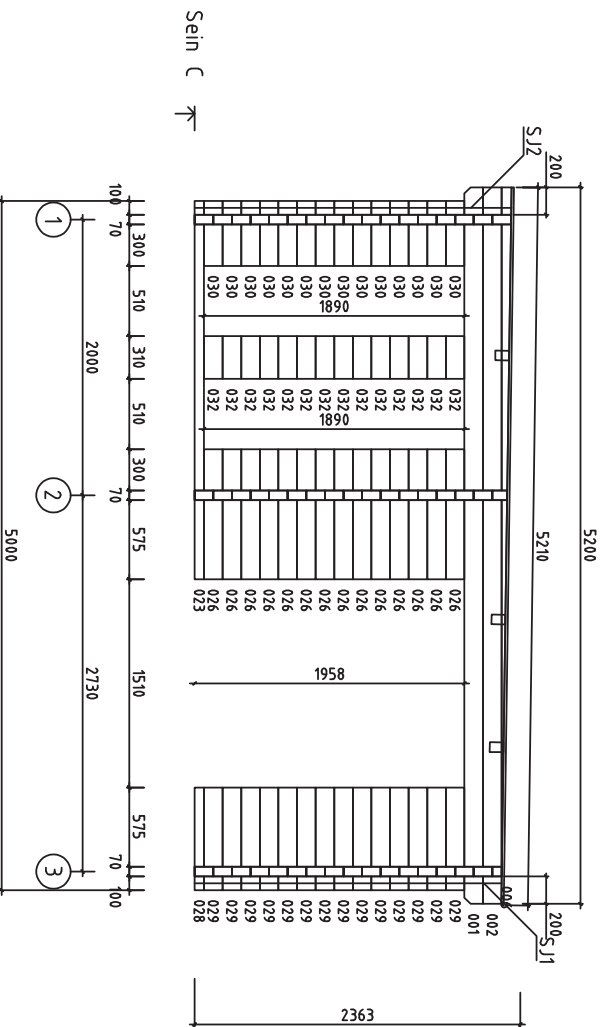


Sein C

|          |          |       |             |
|----------|----------|-------|-------------|
| House    | 7031821  | Sheet | 6           |
| Drawing  | SEIN C   | Scale | 1:50        |
| Material | 7.0x13.5 | Date  | 17.02.2023  |
| Drawer   | K.K.     | File  | 7031821.dwg |


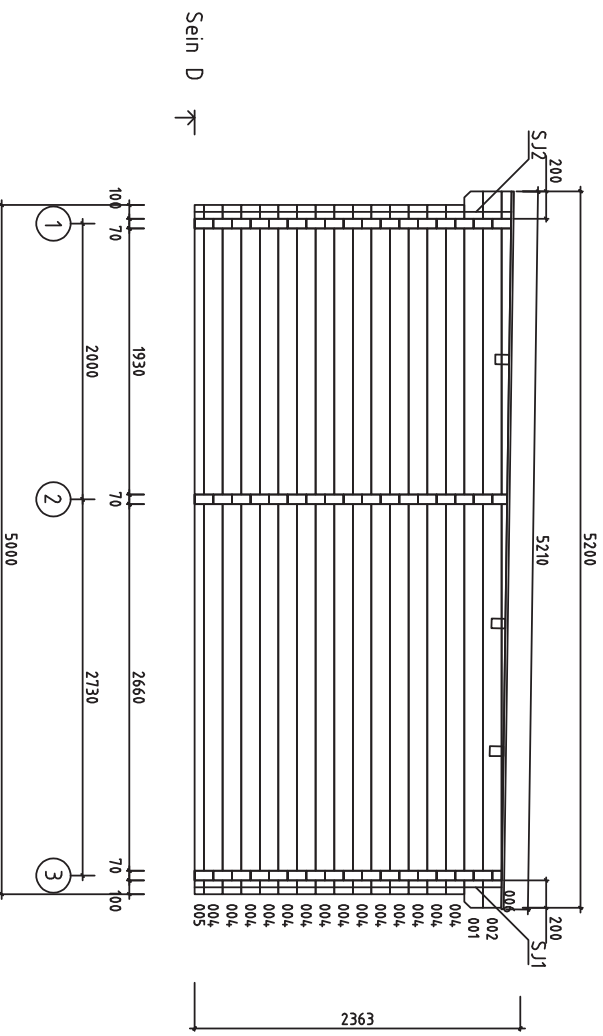


|          |          |       |             |
|----------|----------|-------|-------------|
| House    | 7031821  | Sheet | 7           |
| Drawing  | SEIN D   | Scale | 1:50        |
| Material | 7.0x13.5 | Date  | 17.02.2023  |
| Drawer   | K.K.     | File  | 7031821.dwg |

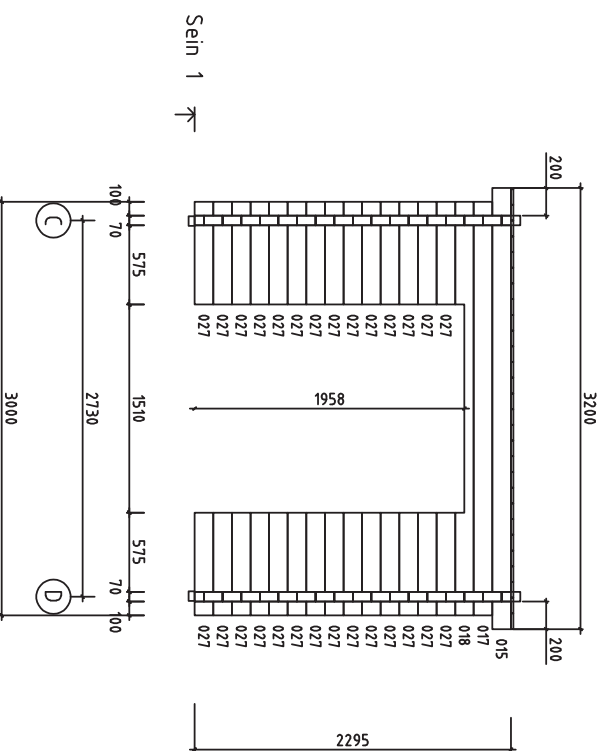


|          |          |       |             |
|----------|----------|-------|-------------|
| House    | 7031821  | Sheet | 8           |
| Drawing  | SEIN 1   | Scale | 1:50        |
| Material | 7.0x13.5 | Date  | 17.02.2023  |
| Drawer   | K.K.     | File  | 7031821.dwg |

























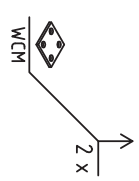
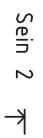

















|          |          |       |             |
|----------|----------|-------|-------------|
| House    | 7031821  | Sheet | 9           |
| Drawing  | SEIN 2   | Scale | 1:50        |
| Material | 7.0×13.5 | Date  | 17.02.2023  |
| Drawer   | K.K.     | File  | 7031821.dwg |






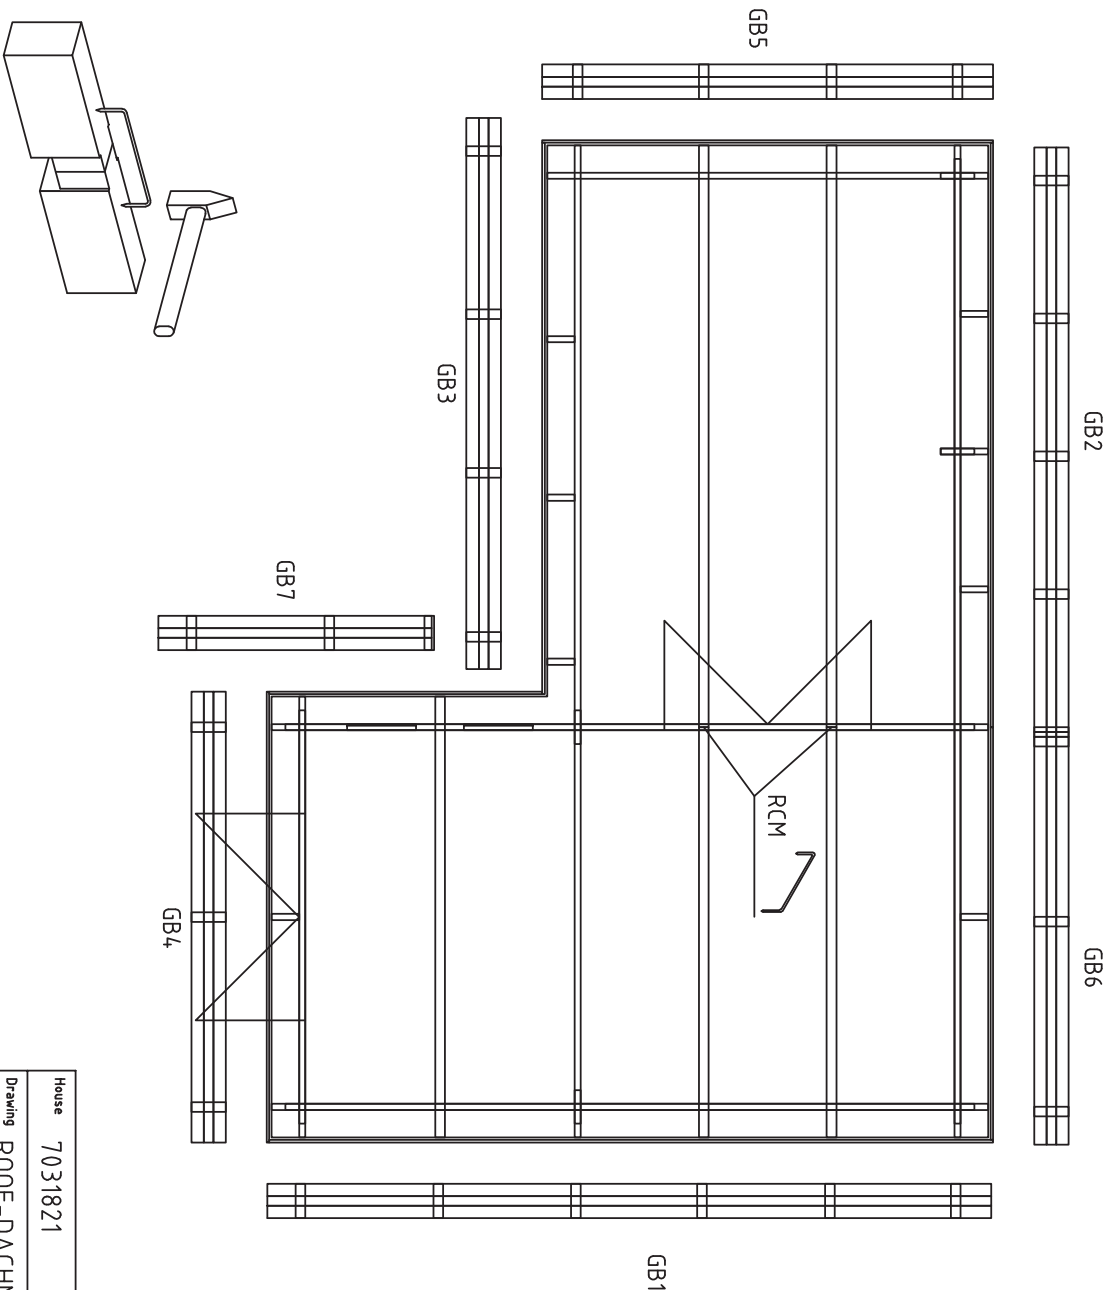



|          |                |       |             |
|----------|----------------|-------|-------------|
| House    | 7031821        | Sheet | 11          |
| Drawing  | ROOF-DACHN-DAK | Scale | 1:50        |
| Material | 70x14.0        | Date  | 17.02.2023  |
| Drawer   | K.K.           | File  | 7031821.dwg |

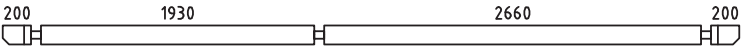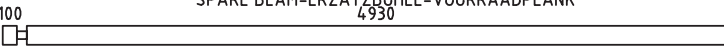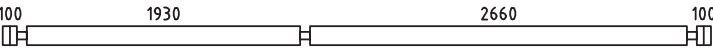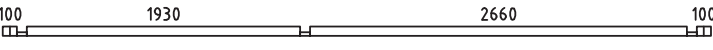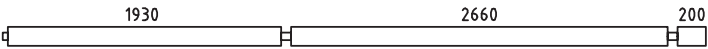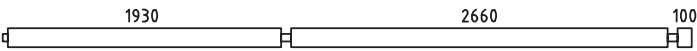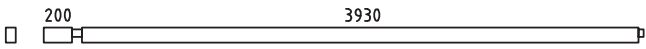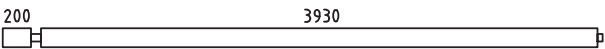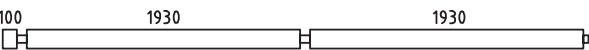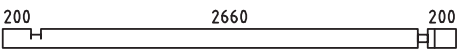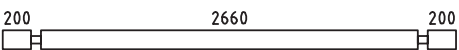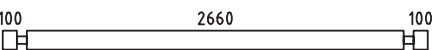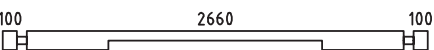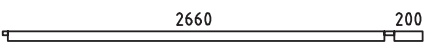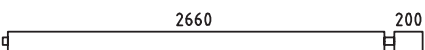
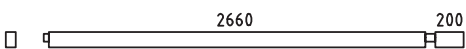
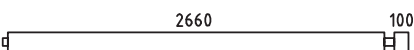
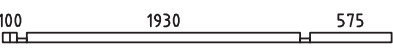
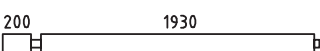
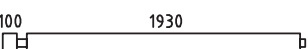
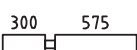
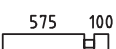
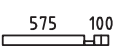
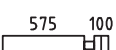
| Pos  | 7031821   | Pcs.<br>St. | Profil(e)<br>(mm) | L<br>(mm) |
|------|---|-------------|-------------------|-----------|
| 001  |                                          | 2           | 70x135            | 5200      |
| 003  | SPARE BEAM-ERZATZBOHLE-VOORRAADPLANK<br> | 1           | 70x135            | 5100      |
| 004  |                                          | 14          | 70x135            | 5000      |
| 005  |                                          | 1           | 70x68             | 5000      |
| 007  |                                          | 1           | 70x135            | 4965      |
| 008  |                                          | 7           | 70x135            | 4865      |
| 009  |  PM                                       | 1           | 70x107            | 4235      |
| 010  |                                           | 1           | 70x68             | 4235      |
| 011  |                                           | 1           | 70x135            | 4235      |
| 012  |                                           | 8           | 70x135            | 4135      |
| 014  |                                           | 1           | 70x135            | 3200      |
| 015  |  PM                                      | 1           | 70x135            | 3200      |
| 017  |                                         | 1           | 70x135            | 3000      |
| 018  |                                         | 1           | 70x135            | 3000      |
| 019  |                                         | 1           | 70x68             | 2965      |
| 020  |                                         | 1           | 70x135            | 2965      |
| 021  |  PM                                     | 1           | 70x107            | 2965      |
| 022  |                                         | 8           | 70x135            | 2865      |
| 023  |                                         | 1           | 70x68             | 2745      |
| 024  |                                         | 1           | 70x135            | 2235      |
| 025  |                                         | 7           | 70x135            | 2135      |
| 026  |                                         | 14          | 70x135            | 945       |
| 027  |                                         | 28          | 70x135            | 745       |
| 028  |                                         | 1           | 70x68             | 745       |
| 029  |                                         | 14          | 70x135            | 745       |
| Kood | 7031821   | Materjal    | File 7031821.dwg  | Leht 12   |
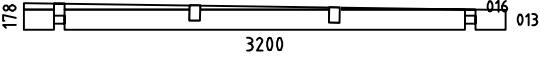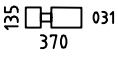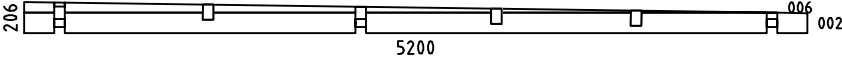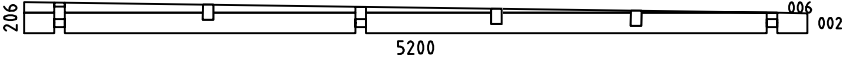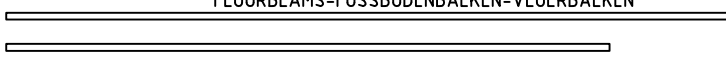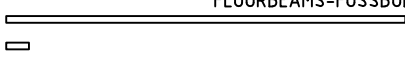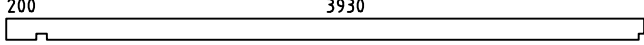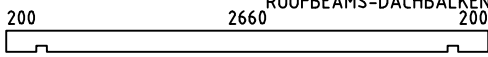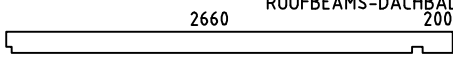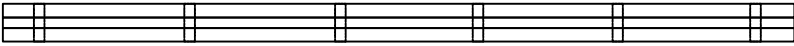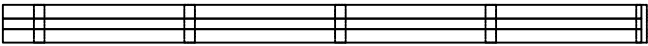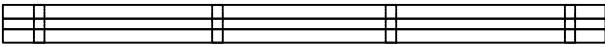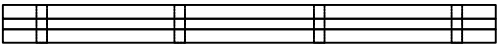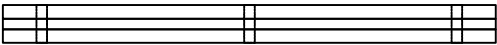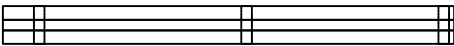
| Pos                                                              | 7031821   | Pcs.<br>St. | Profil(e)<br>(mm) | L<br>(mm)    |
|------------------------------------------------------------------|---|-------------|-------------------|--------------|
| 030                                                              |                                                  | 14          | 70x135            | 470          |
| 032                                                              |                                                  | 14          | 70x135            | 310          |
| 033                                                              |                                                  | 30          | 70x135            | 270          |
| 034                                                              |                                                  | 29          | 70x135            | 270          |
| 035                                                              |                                                  | 2           | 70x68             | 270          |
| SH                                                               | HIT BLOCK-SCHLAGHÖLZER-BLAZENPLANK             | 2           | 70x135            | 300          |
| WA-1                                                             |                                                 | 1           | 70x178            | 3200         |
| WB-1                                                             |                                                  | 1           | 70x135            | 370          |
| WC-1                                                             |                                                 | 1           | 70x206            | 5200         |
| WD-1                                                             |                                                 | 1           | 70x206            | 5200         |
| FBI2<br>FBI3                                                     | FLOORBEAMS-FUSSBODENBALKEN-VLOERBALKEN<br> IMM | 2<br>1      | 70x45             | 4790<br>4005 |
| FBI4<br>FBI5                                                     | FLOORBEAMS-FUSSBODENBALKEN-VLOERBALKEN<br> IMM | 11<br>2     | 70x45             | 2650<br>150  |
| FBI1                                                             | FLOORBEAMS-FUSSBODENBALKEN-VLOERBALKEN<br> IMM | 1           | 70x45             | 95           |
| RB1                                                              | ROOFBEAMS-DACHBALKEN-DAKBALK<br>               | 2           | 70x140            | 4235         |
| RB3                                                              | ROOFBEAMS-DACHBALKEN-DAKBALK<br>               | 1           | 70x140            | 3200         |
| RB2                                                              | ROOFBEAMS-DACHBALKEN-DAKBALK<br>               | 2           | 70x140            | 2965         |
| P1                                                               | POST-POST-POST<br>                             | 1           | 90x90             | 2025         |
| KT1                                                              |                                                | 7           | 45x90             | 200          |
| ASSEMBLY REQUIRED-MONTAGE ERFORDERLICH-MONTAGE VEREIST GB1 - GB7 |   |             |                   |              |
| GB1                                                              |                                               | 1           | 36x250            | 5254         |
| GB2                                                              |                                                | 1           | 36x250            | 4275         |
| GB3                                                              |                                                | 1           | 36x250            | 4000         |
| GB4                                                              |                                                | 1           | 36x250            | 3272         |
| GB5                                                              |                                                | 1           | 36x250            | 3272         |
| GB6                                                              |                                                | 1           | 36x250            | 2996         |
| Kood                                                             | 7031821   | Materjal    | File 7031821.dwg  | Leht 13      |
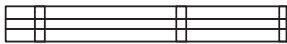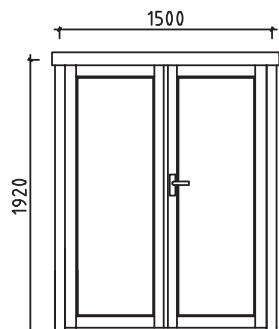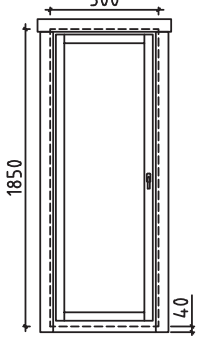
| Pos | 7031821                                                                                  |                                                                                    |                                                                                       | Pcs.<br>St.                                                                           | Profil(e)<br>(mm) | L<br>(mm) |    |
|-----|------------------------------------------------------------------------------------------|------------------------------------------------------------------------------------|---------------------------------------------------------------------------------------|---------------------------------------------------------------------------------------|-------------------|-----------|----|
| GB7 |         |                                                                                    |                                                                                       | 1                                                                                     | 36x250            | 2000      |    |
| F1  | FLOORBOARD-FUSSBODENBRETT-VLOERPLANK                                                     |  | or-oder-of                                                                            | 32+1<br>24+1                                                                          | 28x88<br>28x114   | 4650      |    |
| R1  | ROOFBOARD-DACHBRETT-DAKPLANK                                                             |  | or-oder-of                                                                            | 38+1<br>29+1                                                                          | 18x88<br>18x114   | 5210      |    |
| R2  | ROOFBOARD-DACHBRETT-DAKPLANK                                                             |  | or-oder-of                                                                            | 46<br>35                                                                              | 18x88<br>18x114   | 3210      |    |
| FF1 | FLOOR FILLET-FUSSBODENLEISTE-VLOERPLINT                                                  |  |                                                                                       |                                                                                       | 18x35             | 15.0m     |    |
| RCM | ROOFBEAMS CONNECTING METAL/DACHBALKEN BEFESTIGUNGSMETALLE<br>DAKBALKEN POOLING METALEN   |                                                                                    |    | 2                                                                                     | ø6                | 200       |    |
| WCM | WALLBEAMS CONNECTING METAL-WANDBOHLLEN BEFESTIGUNG METALLE<br>MUURBALKEN POOLING METALEN |                                                                                    |    | 19                                                                                    | 50                | 50        |    |
| PR1 | POST REGULATOR-PFOSTEN REGLER-STUT REGELAAR                                              |                                                                                    |    | 1                                                                                     |                   |           |    |
| SJ2 | SCREW JOINT-GEWINDESTANGE<br>-STELSCHROEF                                                |                                                                                    |     | 2                                                                                     | M10               | 2340      |    |
| SJ1 | SCREW JOINT-GEWINDESTANGE<br>-STELSCHROEF                                                |                                                                                    |     | 4                                                                                     | M10               | 2280      |    |
|     | NAIL-NAGEL-NAGEL<br>FOR-FÜR-VOOR                                                         | FF1                                                                                |    | 40                                                                                    | ø2.0              | 40        |    |
|     | NAIL-NAGEL-NAGEL<br>FOR-FÜR-VOOR                                                         | F1, R1, R2                                                                         |    | 450                                                                                   | ø2.5              | 60        |    |
|     | SCREWS-SCHRAUBEN-VIS<br>FOR-FÜR-POOR                                                     | GB1 - GB7                                                                          |  | 168                                                                                   | ø3.5              | 35        |    |
|     | SCREWS-SCHRAUBEN-SCHROEF<br>FOR-FÜR-VOOR                                                 | 004, 022, 027, 2x031                                                               |  | 25                                                                                    | ø4.5              | 90        |    |
|     | SCREWS-SCHRAUBEN-SCHROEF<br>FOR-FÜR-VOOR                                                 | RB1                                                                                |  | 6                                                                                     | ø6.0              | 160       |    |
|     | DOUBLEDOOR-DOPPELTÜR-DUBBELE DEUR (right-rechts-rechts) AST PRE                          |                                                                                    |                                                                                       | 2                                                                                     | 1500              | 1920      |    |
|     |       |                                                                                    |                                                                                       |  | 12                |           |    |
|     |                                                                                          |                                                                                    |                                                                                       |  | 2                 |           |    |
|     |                                                                                          |                                                                                    |                                                                                       |  | 2                 |           |    |
|     |                                                                                          |                                                                                    |                                                                                       |  | 2                 |           |    |
|     | WINDOW-FENSTER-VENSTER (left-links-links) AST 1H                                         |                                                                                    |                                                                                       | 2                                                                                     | 500               | 1850      |    |
|     |       |                                                                                    |                                                                                       |  | 2                 |           |    |
|     |                                                                                          |                                                                                    |                                                                                       |  | 2                 |           |    |
|     |                                                                                          |                                                                                    |                                                                                       |  | 4                 |           |    |
|     |                                                                                          |                                                                                    |                                                                                       |                                                                                       |                   |           |    |
|     | Kood                                                                                     | 7031821                                                                            | Materjal                                                                              | File                                                                                  | 7031821.dwg       | Leht      | 14 |

| Pos | Assembly Instructions-Montageanleitungen-Montage-instructies                                           | Pcs.<br>St. | Profil(e)<br>(mm) | L<br>(mm) |
|-----|---|-------------|-------------------|-----------|
| L1  | BOARD-BRETT-BORD    | 2           | 18x90             | 5254      |
| L2  | BOARD-BRETT-BORD    | 1           | 18x70             | 5254      |
| L3  | BOARD-BRETT-BORD    | 2           | 18x90             | 4240      |
| L4  | BOARD-BRETT-BORD    | 1           | 18x70             | 4240      |
| L5  | BOARD-BRETT-BORD    | 2           | 18x90             | 4000      |
| L6  | BOARD-BRETT-BORD    | 1           | 18x70             | 4000      |
| L7  | BOARD-BRETT-BORD    | 4           | 18x90             | 3272      |
| L8  | BOARD-BRETT-BORD    | 2           | 18x70             | 3272      |
| L9  | BOARD-BRETT-BORD    | 2           | 18x90             | 2996      |
| L10 | BOARD-BRETT-BORD    | 1           | 18x70             | 2996      |
| L11 | BOARD-BRETT-BORD    | 2           | 18x90             | 1982      |
| L12 | BOARD-BRETT-BORD    | 1           | 18x70             | 1982      |
| L13 | BOARD-BRETT-BORD  | 28          | 18x70             | 250       |

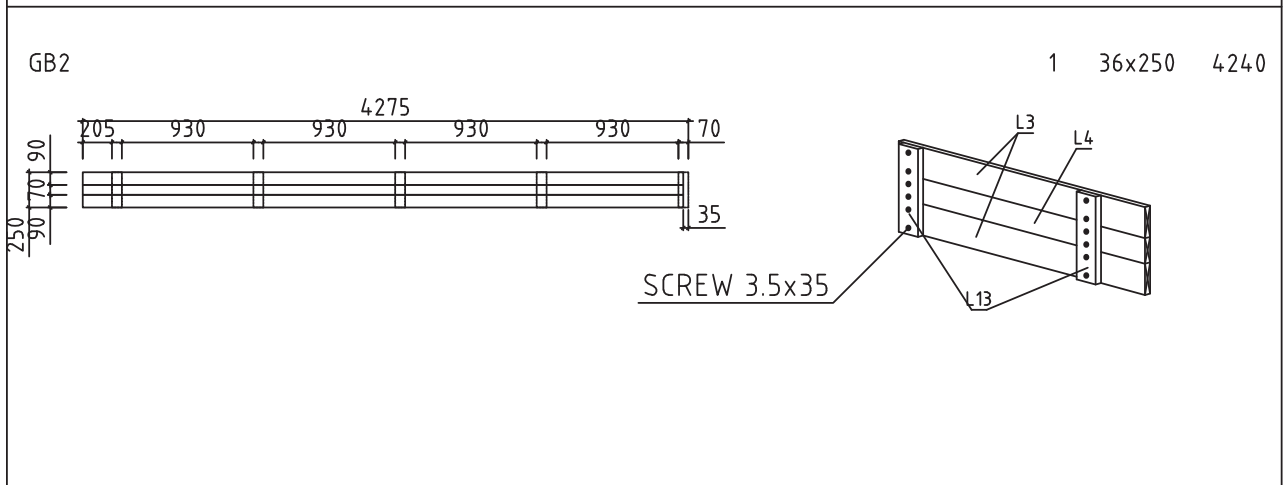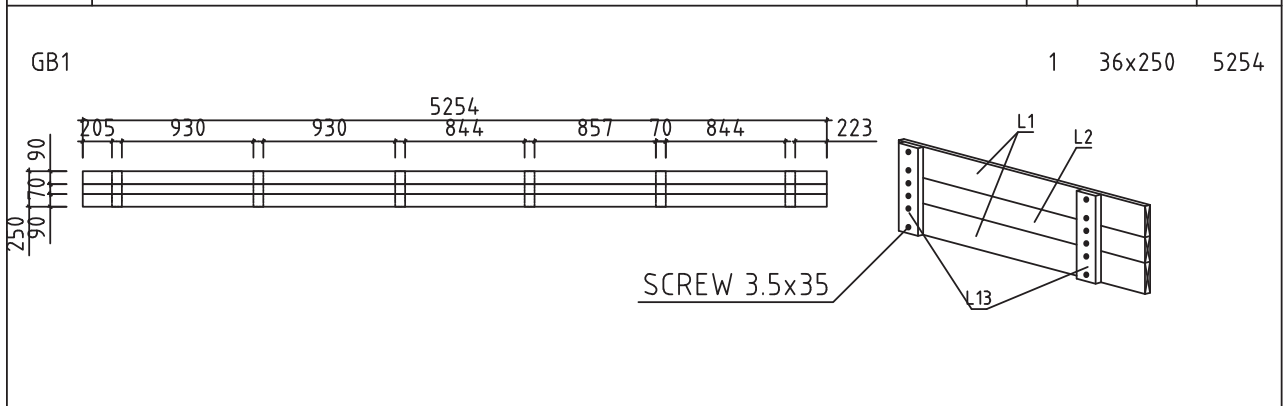
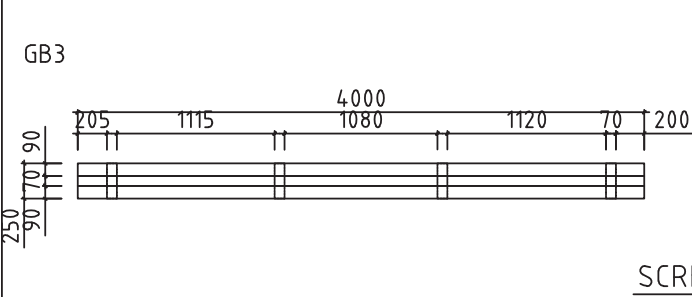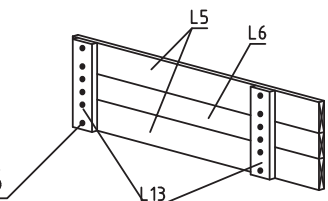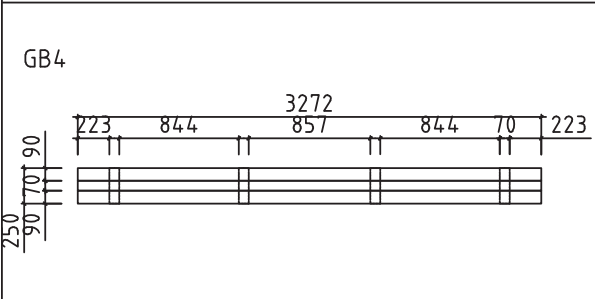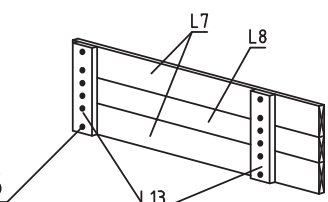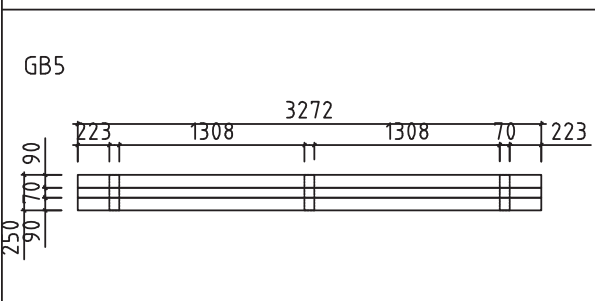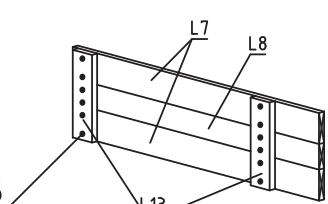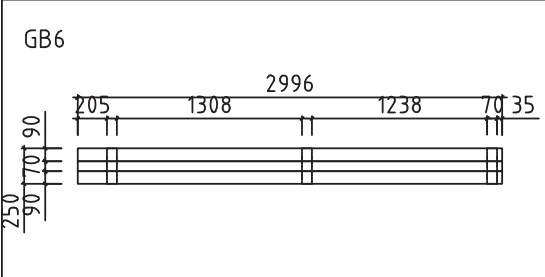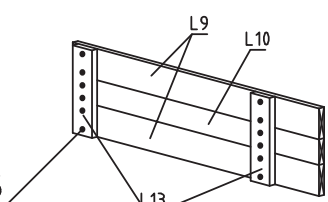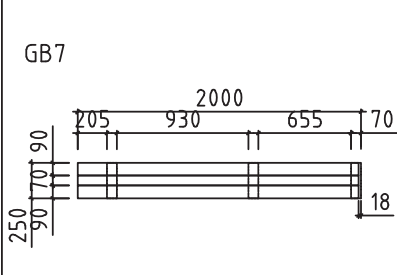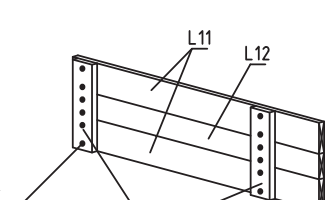
|                                                                                     |         |                                                                                       |        |             |      |    |
|-------------------------------------------------------------------------------------|---------|---------------------------------------------------------------------------------------|--------|-------------|------|----|
| GB3                                                                                 |         | 1                                                                                     | 36x250 | 4000        |      |    |
|     |         |    |        |             |      |    |
| GB4                                                                                 |         | 1                                                                                     | 36x250 | 3272        |      |    |
|    |         |    |        |             |      |    |
| GB5                                                                                 |         | 1                                                                                     | 36x250 | 3272        |      |    |
|   |         |   |        |             |      |    |
| GB6                                                                                 |         | 1                                                                                     | 36x250 | 2996        |      |    |
|  |         |  |        |             |      |    |
| GB7                                                                                 |         | 1                                                                                     | 36x250 | 2000        |      |    |
|  |         |  |        |             |      |    |
| Kood                                                                                | 7031821 | Materjal                                                                              | File   | 7031821.dwg | Leht | 16 |